

 
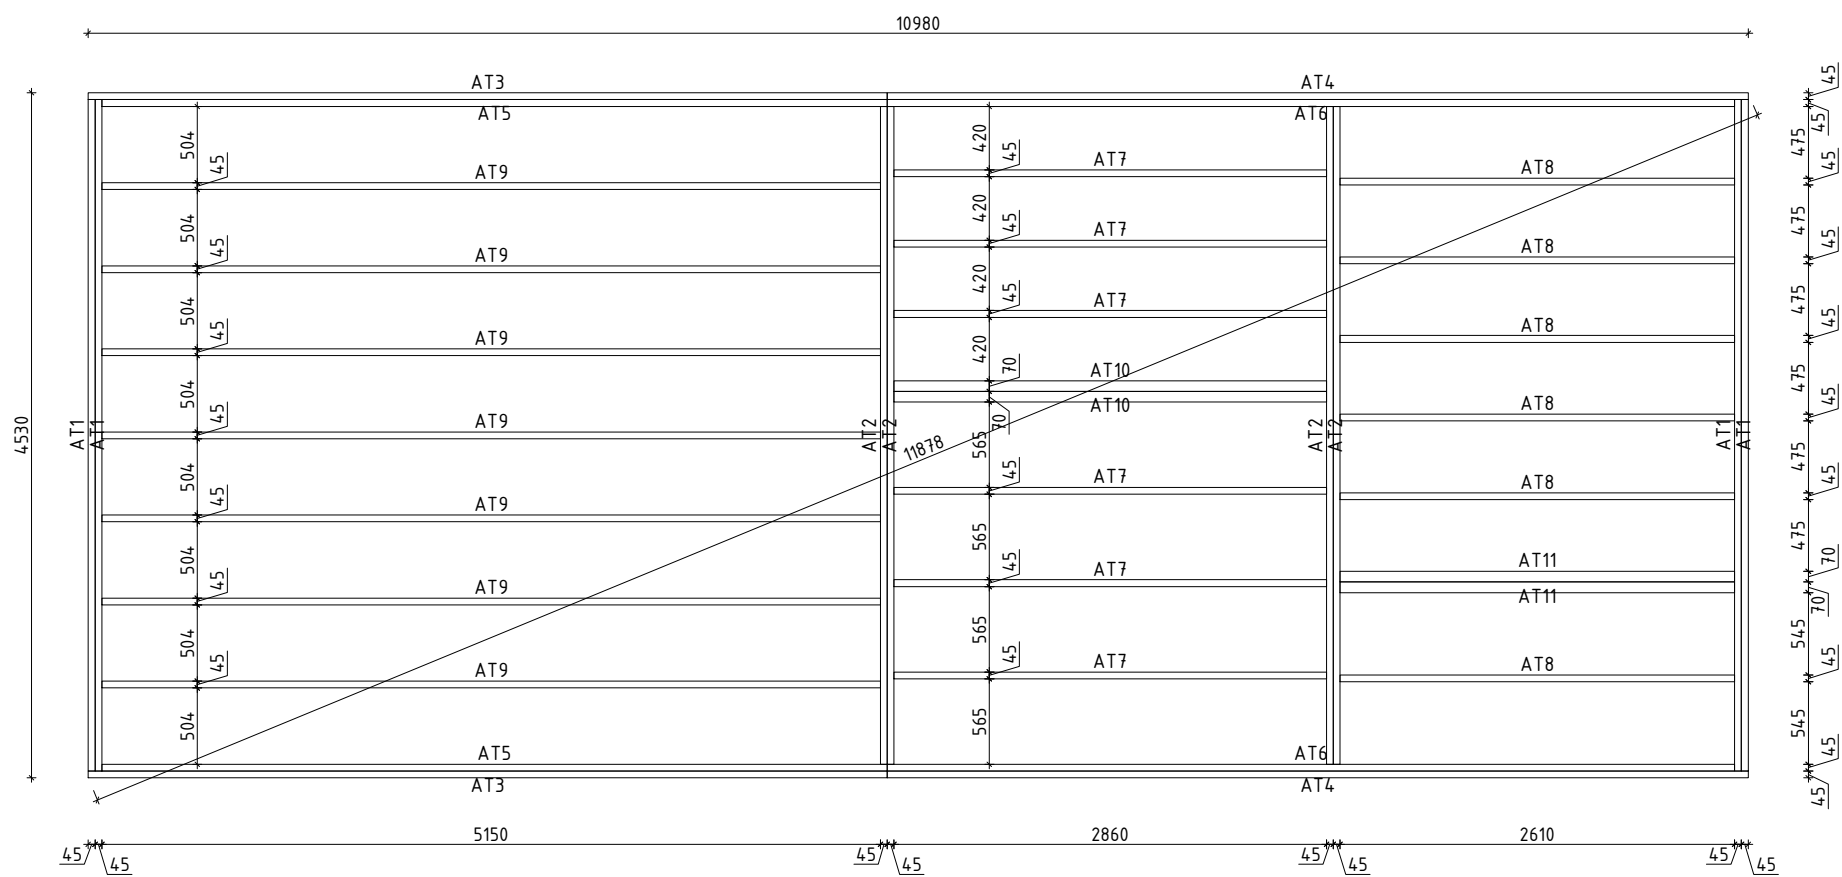



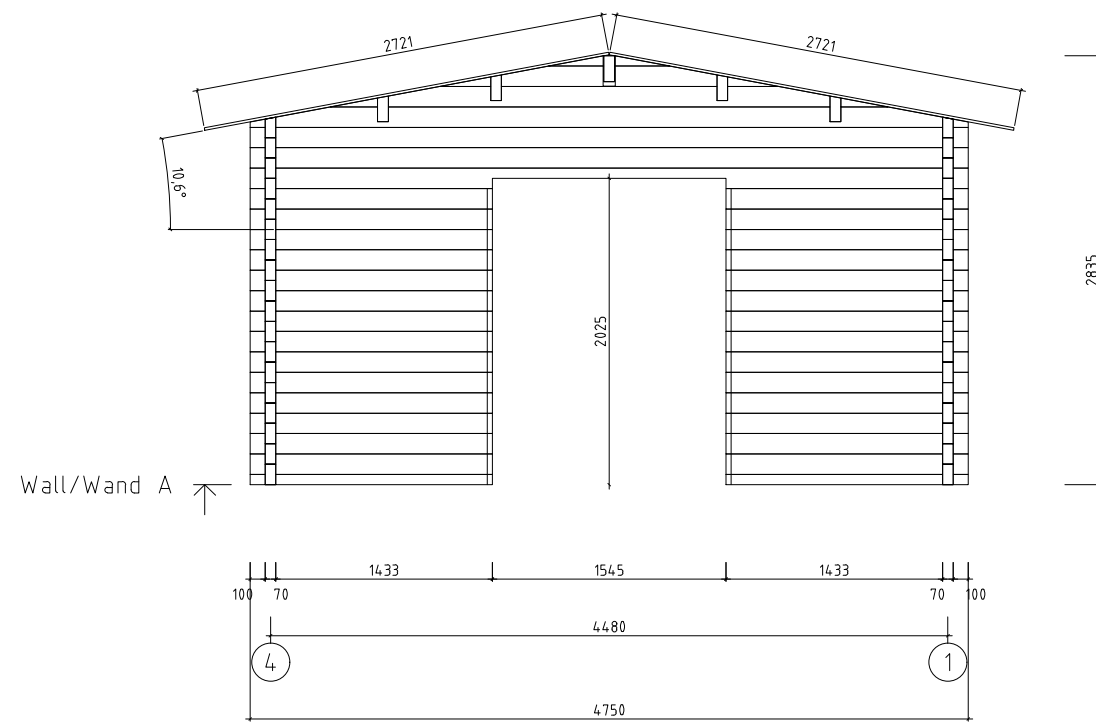
Name	Murcia 475x1120 70	SKU	G0263
Drawing/Zeichnung	3D	Format	
Profile/Profil	7.0x13.5	Scale/Maßstab	Date
			04.11.2024

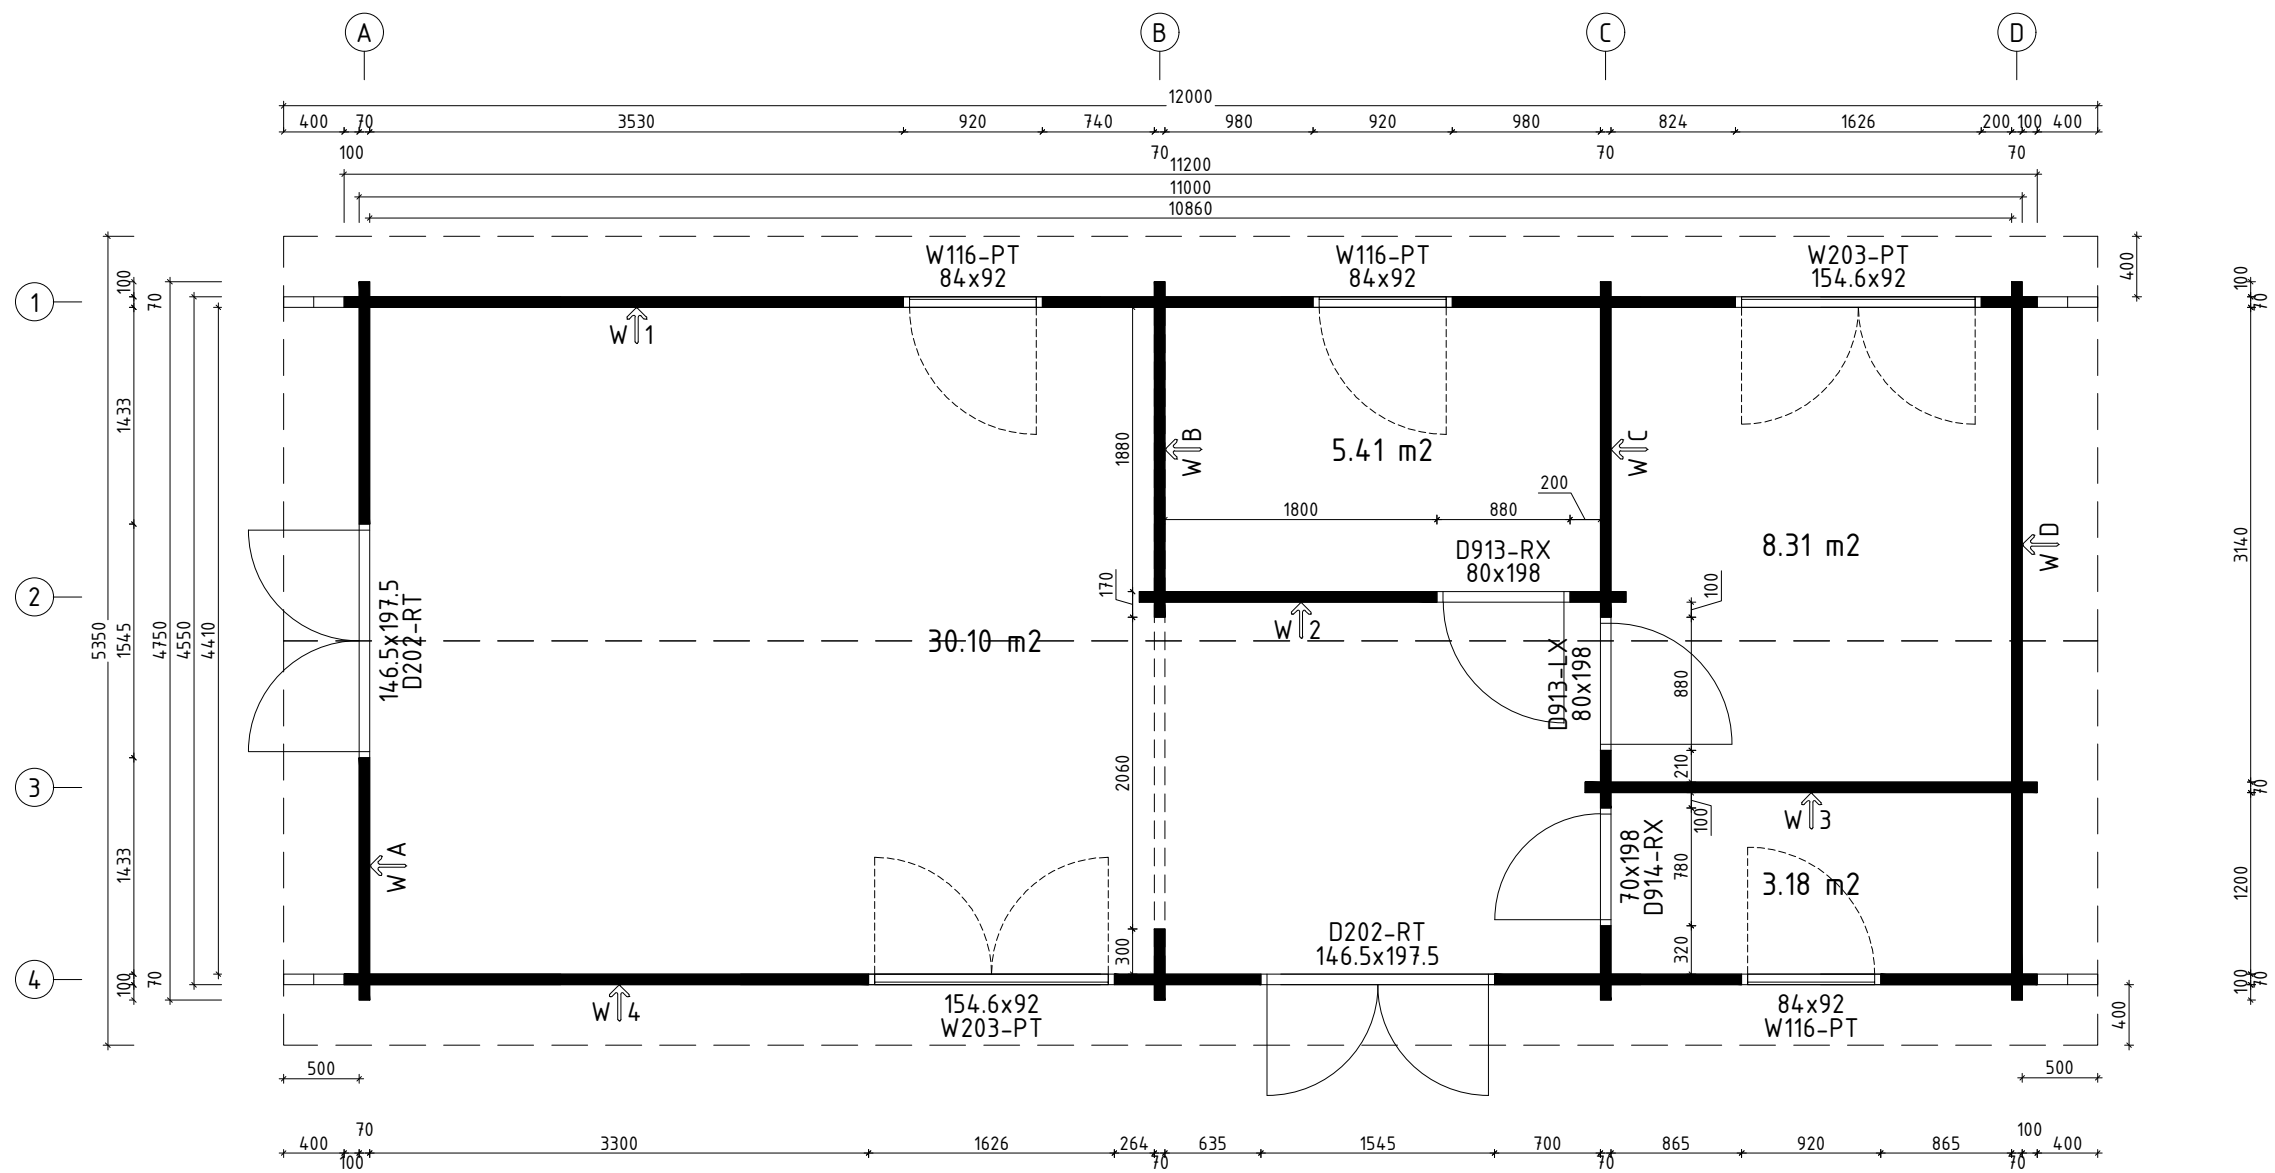


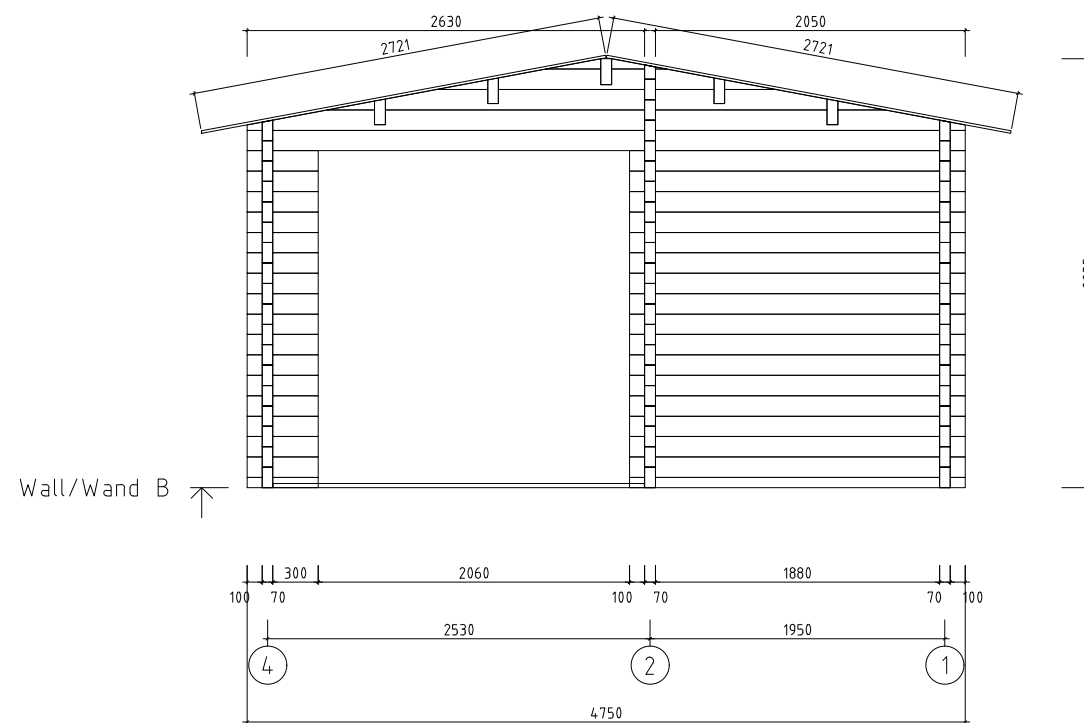
 www.hansa24.com	Name Murcia 475x1120 70		SKU G0263
	Drawing/Zeichnung Plan_Grundplan		Format A3
	Profile/Profil 7.0x13.5	Scale/Maßstab 1:50	Date 04.11.2024




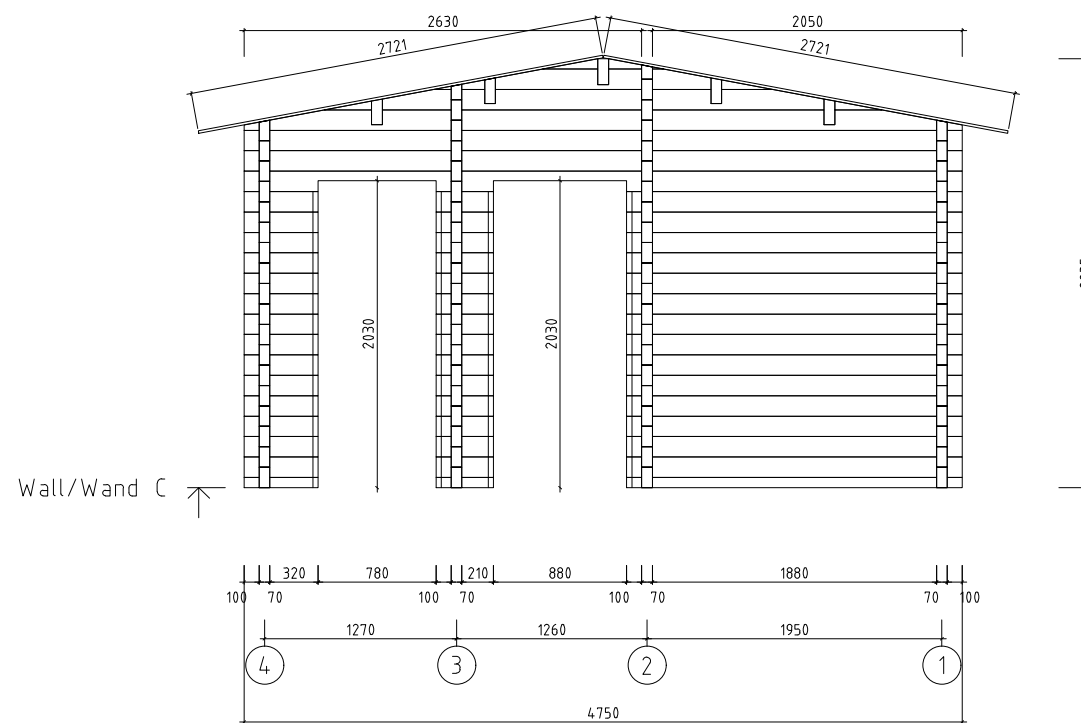
 www.hansa24.com	Name Murcia 475x1120 70		SKU G0263
	Drawing/Zeichnung Foundation plan_Lagerholzplan		Format A3
	Profile/Profil 7.0x13.5	Scale/Maßstab 1:50	Date 04.11.2024




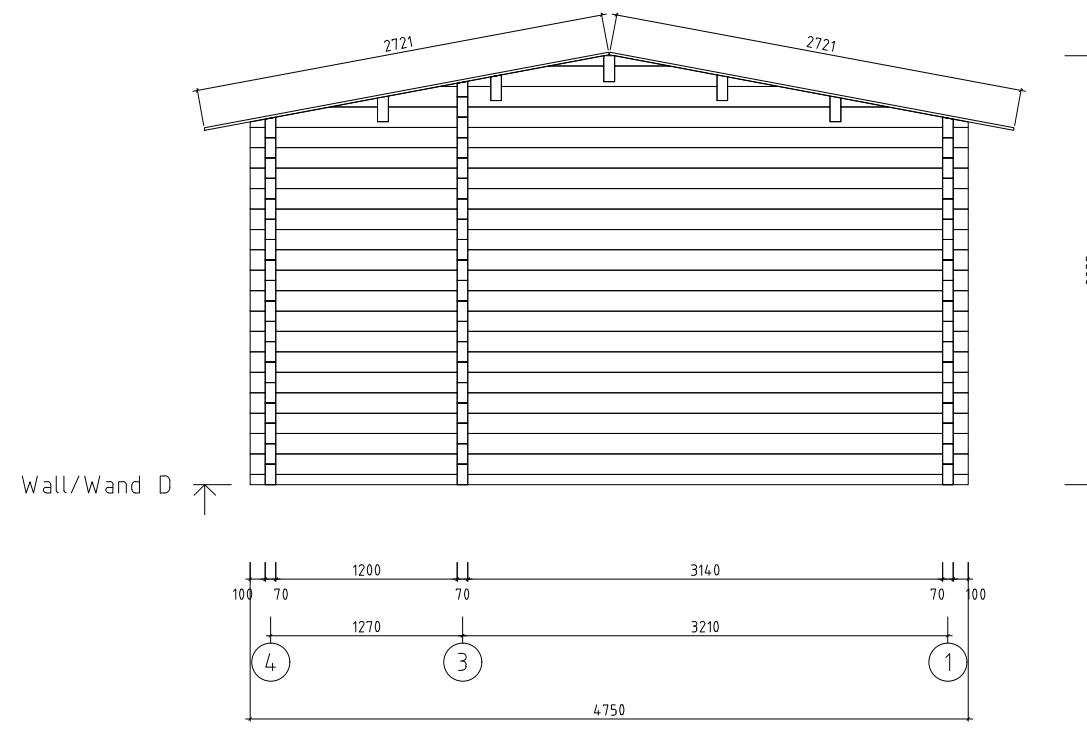
 www.hansa24.com	Name Murcia 475x1120 70		SKU G0263
	Drawing/Zeichnung Wall/Wand A		Format A3
	Profile/Profil 7x13.5	Scale/Maßstab 1:50	Date 04.11.2024




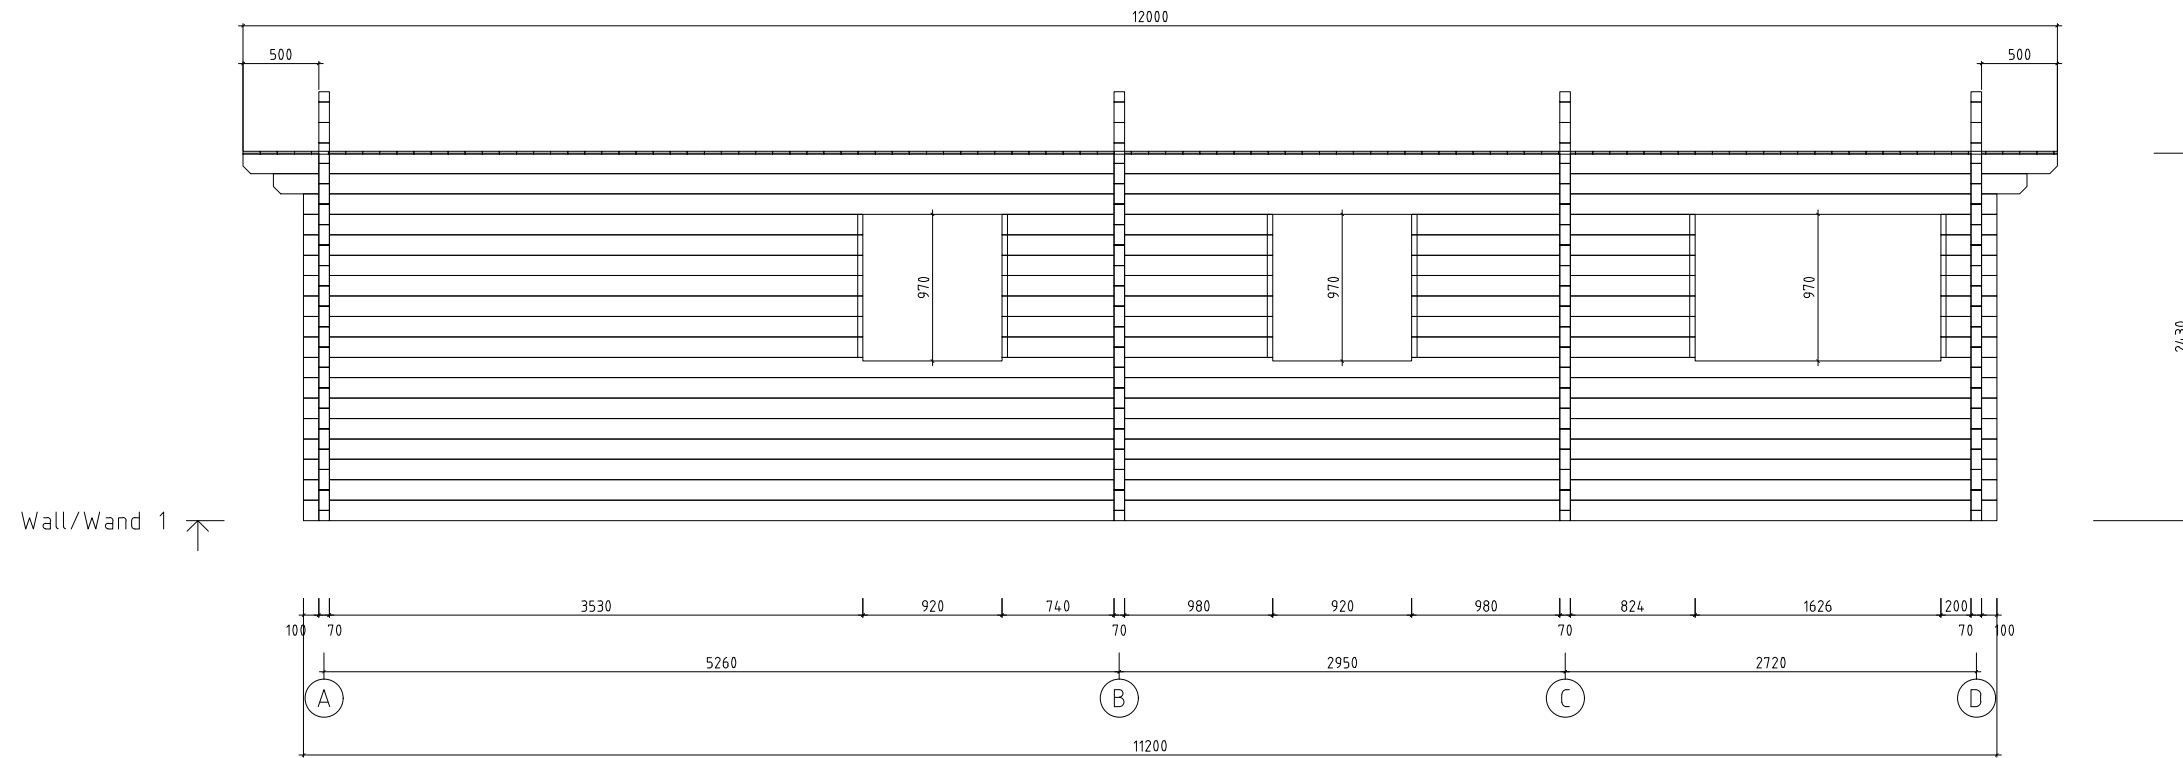
 www.hansa24.com	Name		Murcia 475x1120 70	SKU	G0263
	Drawing/Zeichnung		Wall/Wand B	Format	A3
	Profile/Profil	7x13.5	Scale/Maßstab	1:50	Date




 www.hansa24.com	Name Murcia 475x1120 70		SKU G0263
	Drawing/Zeichnung Wall/Wand C		Format A3
	Profile/Profil 7x13.5	Scale/Maßstab 1:50	Date 04.11.2024





 www.hansa24.com	Name Murcia 475x1120 70		SKU G0263
	Drawing/Zeichnung Wall/Wand D		Format A3
	Profile/Profil 7x13.5	Scale/Maßstab 1:50	Date 04.11.2024





Wall/Wand 1 ↗

 www.hansa24.com	Name		Murcia 475x1120 70	SKU	G0263
	Drawing/Zeichnung		Wall/Wand 1	Format	A3
	Profile/Profil	7x13.5	Scale/Maßstab	1:50	Date

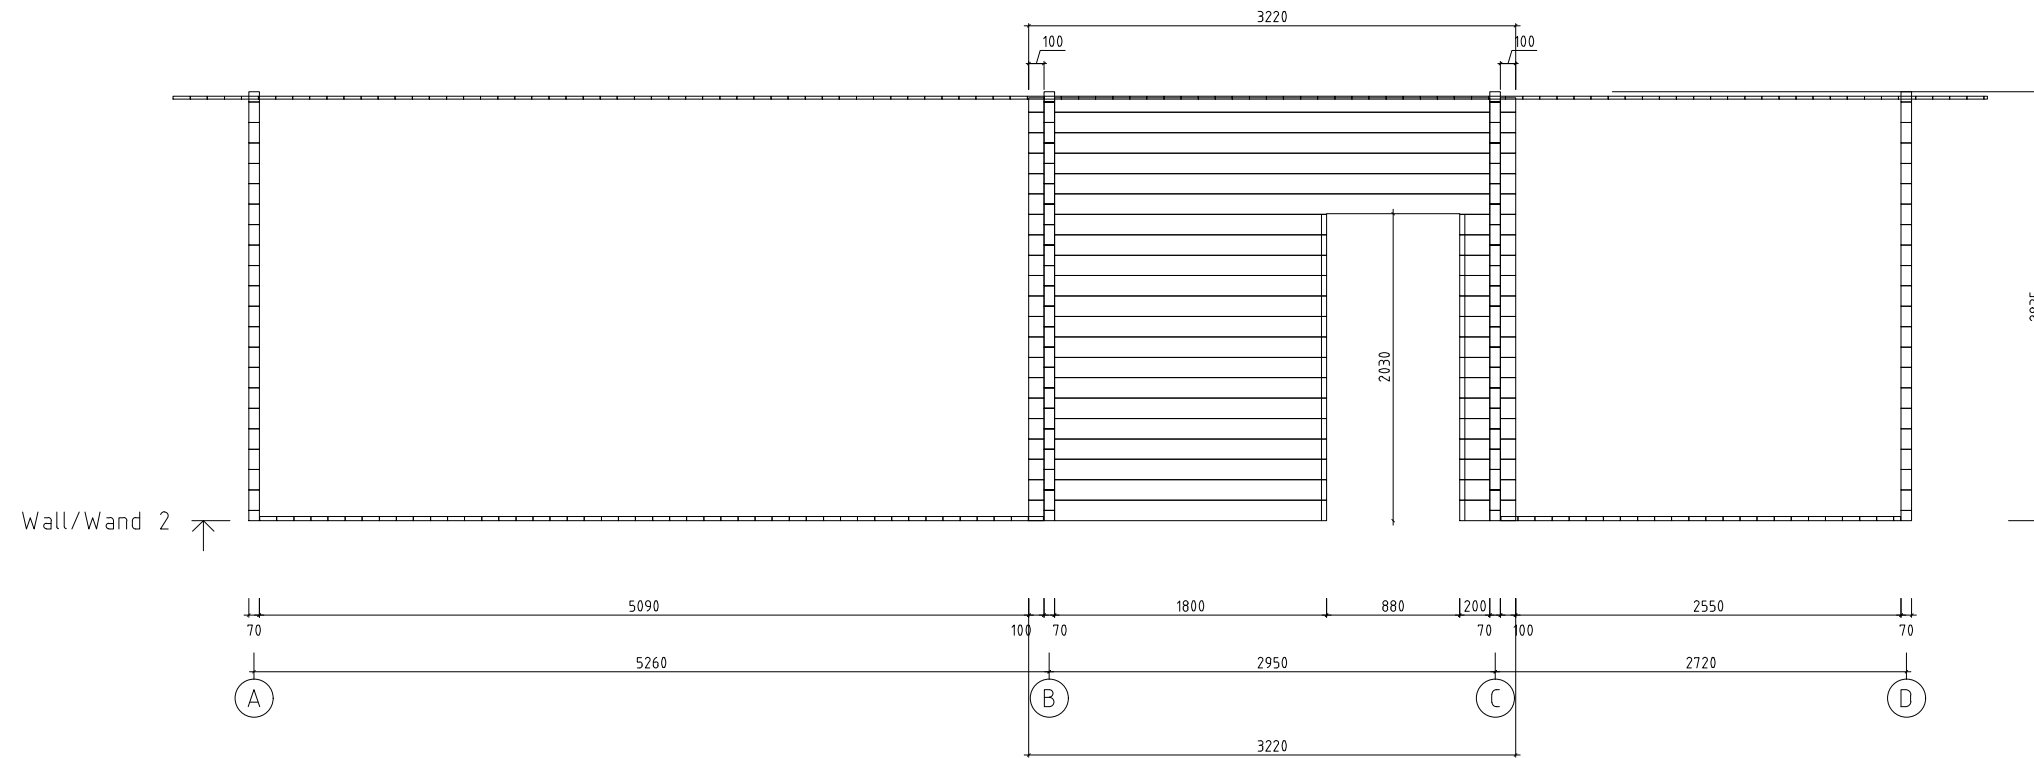



 www.hansa24.com	Name		Murcia 475x1120 70	SKU	G0263
	Drawing/Zeichnung		Wall/Wand 2	Format	A3
	Profile/Profil	7x13.5	Scale/Maßstab	1:50	Date

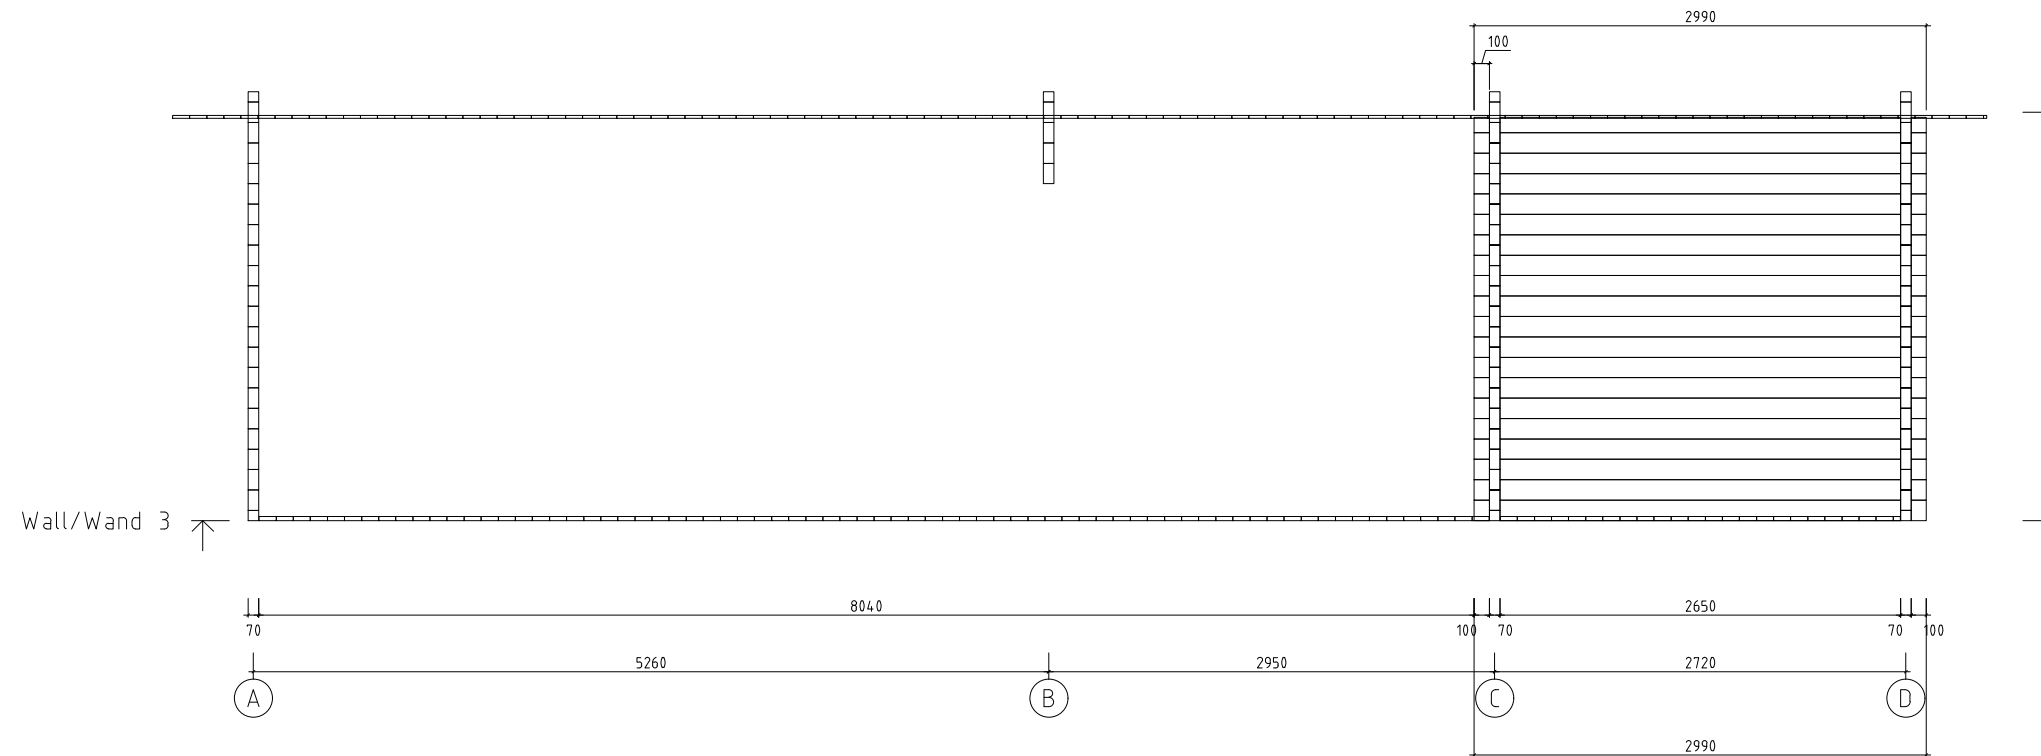

 www.hansa24.com	Name Murcia 475x1120 70		SKU G0263
	Drawing/Zeichnung Wall/Wand 3		Format A3
	Profile/Profil 7x13.5	Scale/Maßstab 1:50	Date 04.11.2024

Wall/Wand 4 ↗

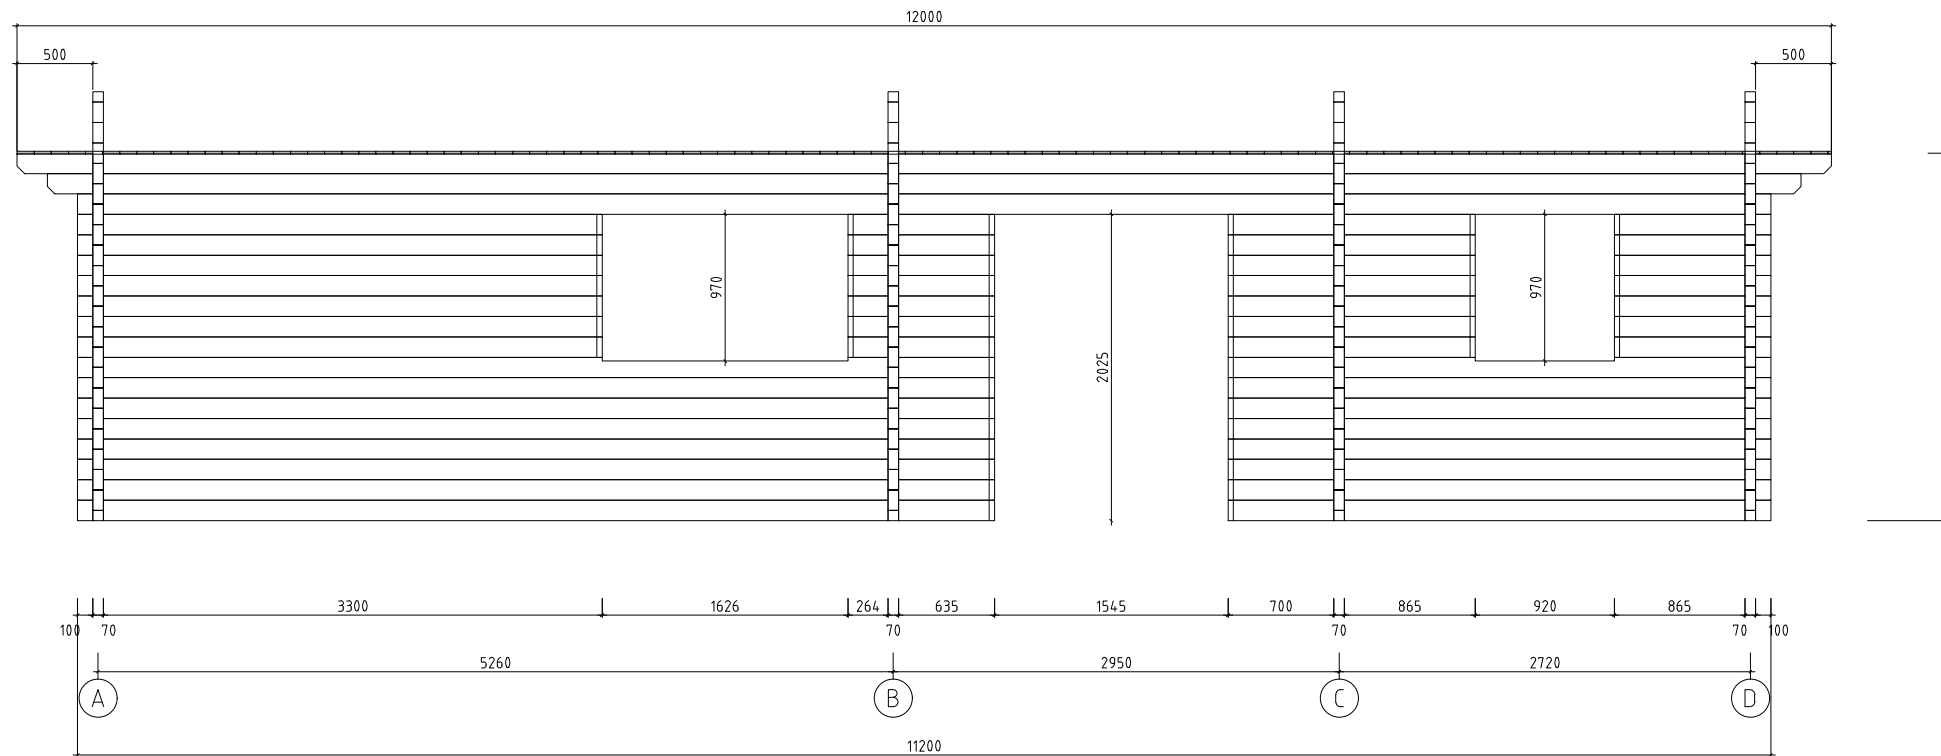

 www.hansa24.com	Name		Murcia 475x1120 70	SKU	G0263
	Drawing/Zeichnung		Wall/Wand 4	Format	A3
	Profile/Profil	7x13.5	Scale/Maßstab	1:50	Date