

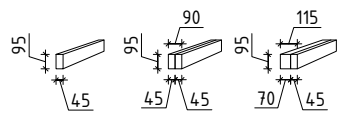
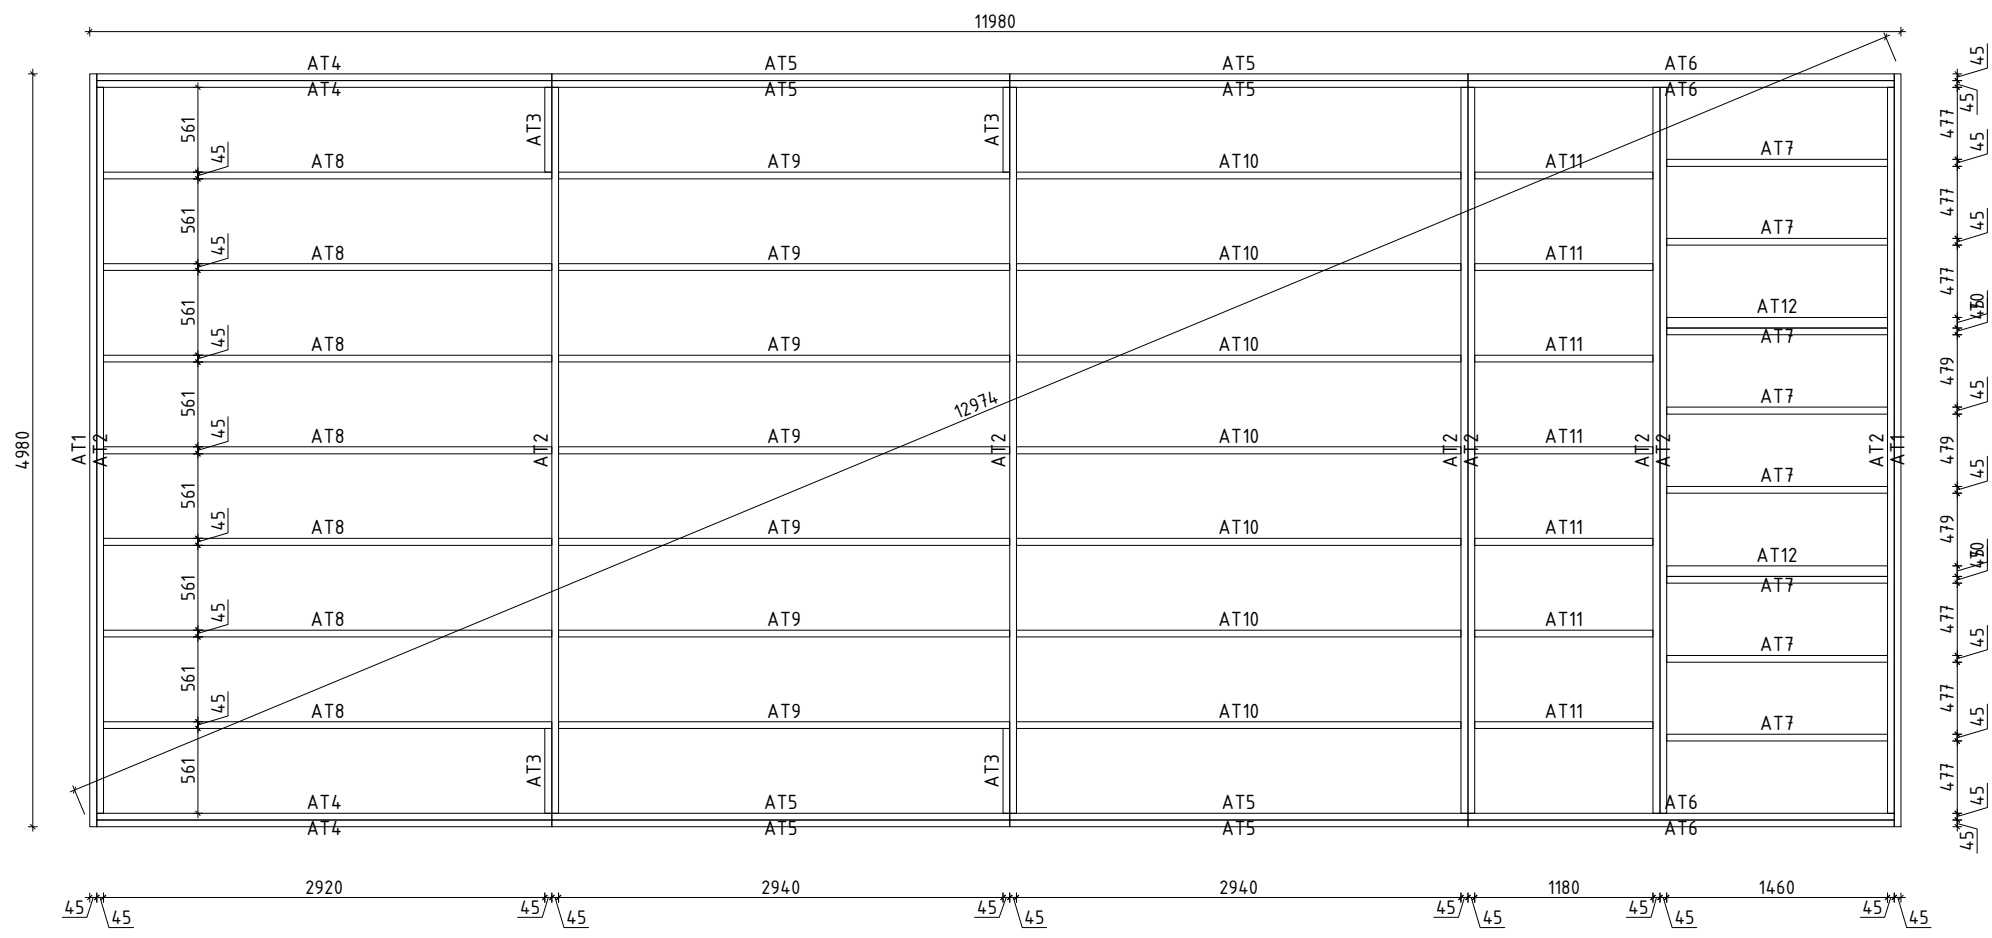



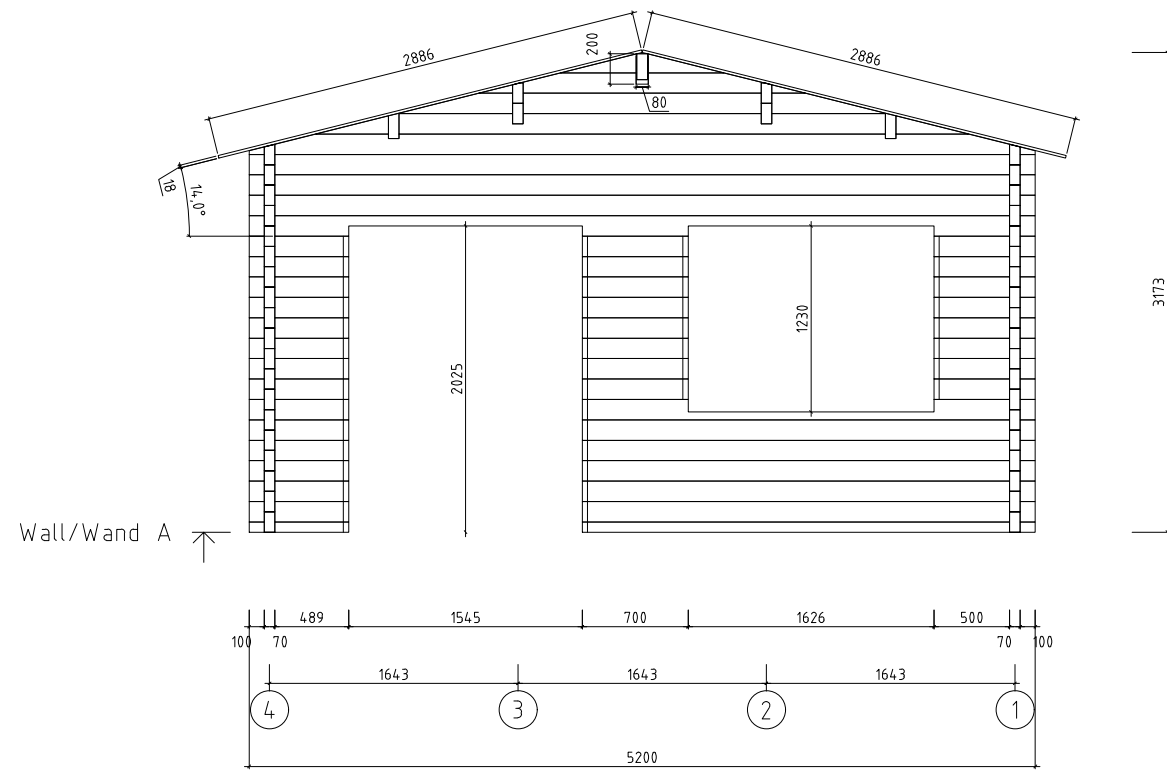
Name	Classroom 70 520x1220 70	SKU	G0175
Drawing/Zeichnung	3D	Format	
Profile/Profil	7.0x13.5	Scale/Maßstab	1:50
Date	13.11.2024		

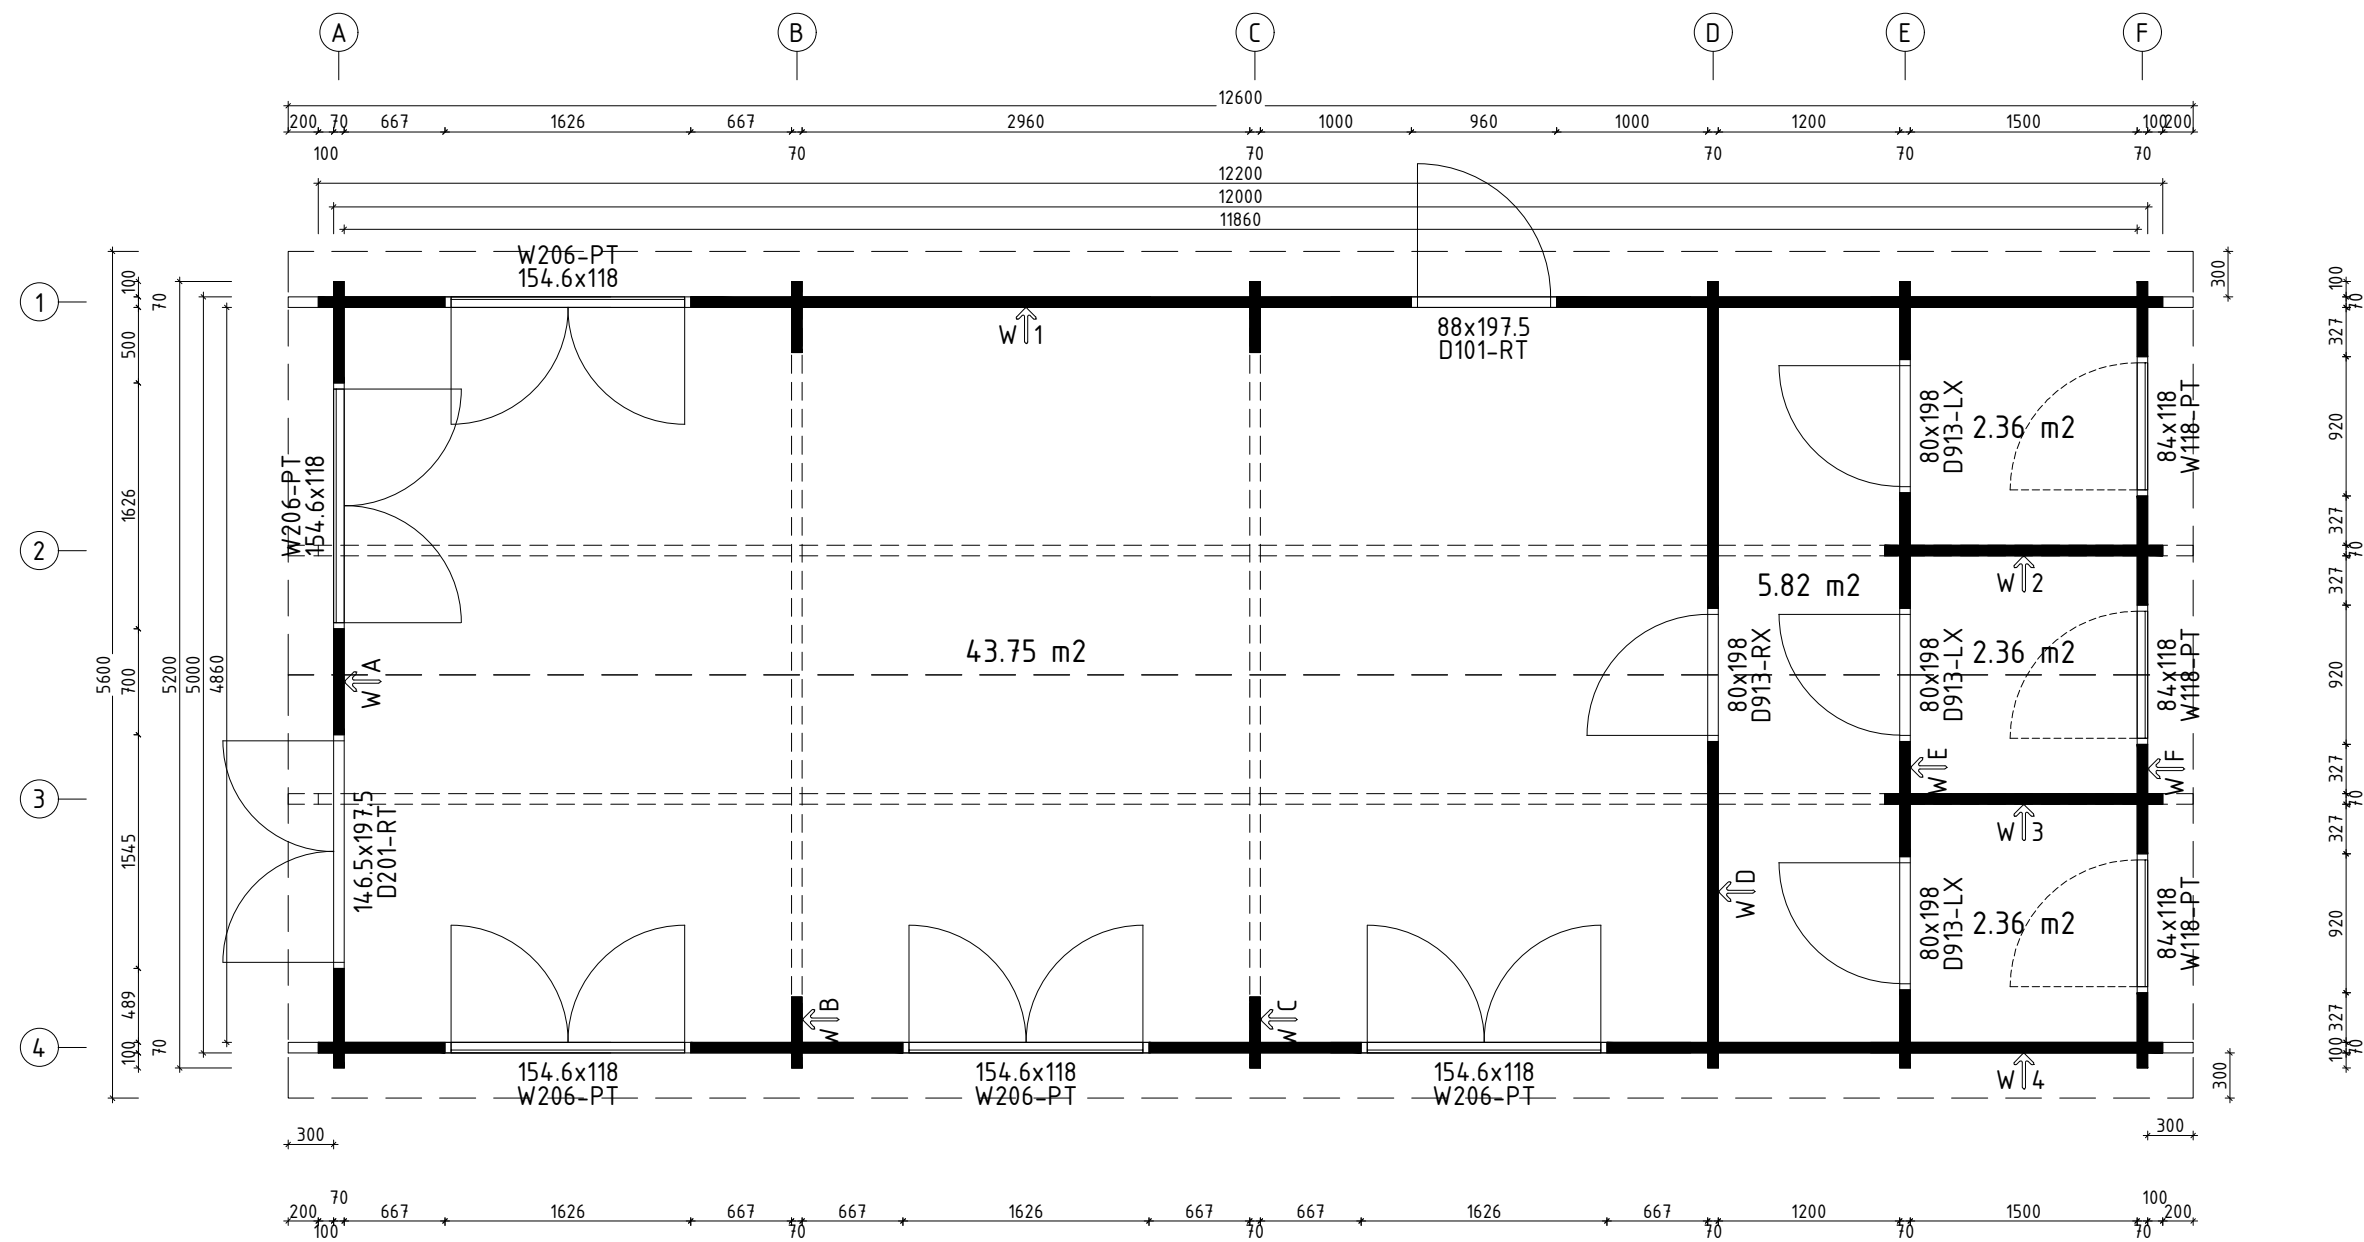


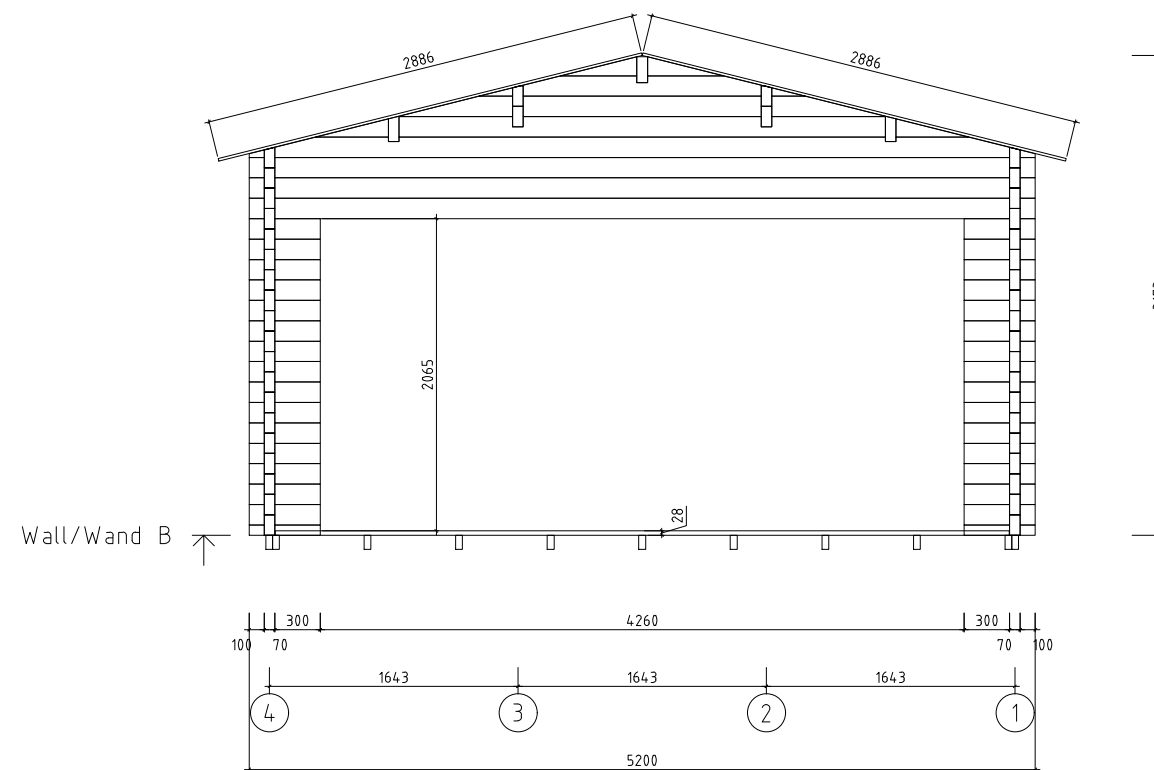
 www.hansa24.com	Name Classroom 70 520x1220 70		SKU G0175
	Drawing/Zeichnung Plan_Grundplan		Format A3
	Profile/Profil 7.0x13.5	Scale/Maßstab 1:50	Date 13.11.2024




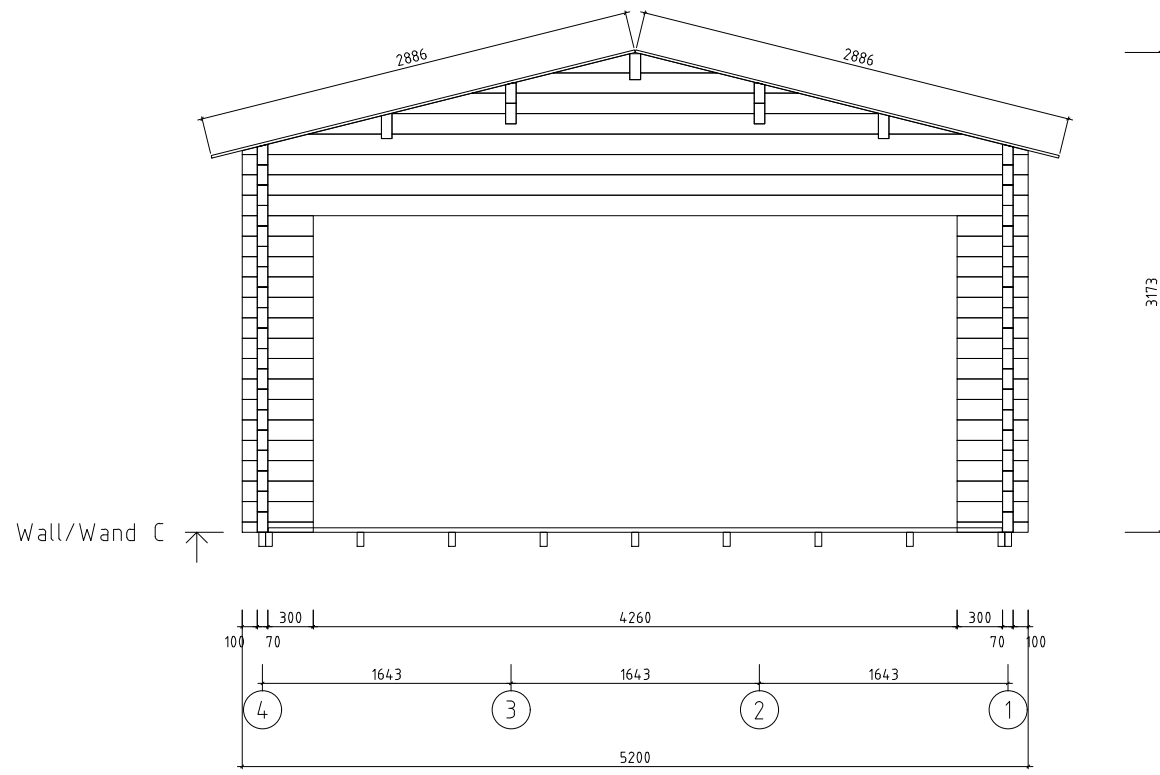
 <a href="http://www.hansa24.com">www.hansa24.com</a>	Name	Classroom 70 520x1220 70	SKU	G0175	
	Drawing/Zeichnung	Foundation plan_Lagerholzplan	Format	A3	
	Profile/Profil	7.0x13.5	Scale/Maßstab	1:50	Date




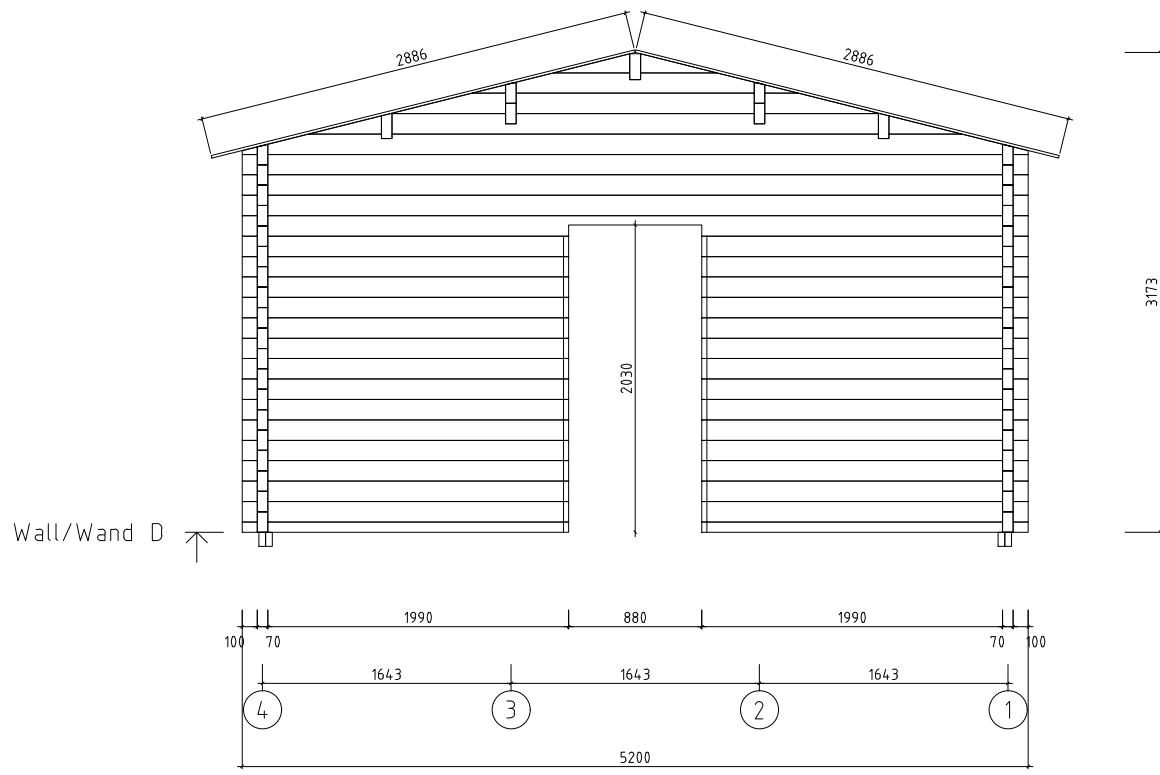
 <a href="http://www.hansa24.com">www.hansa24.com</a>	Name Classroom 70 520x1220 70		SKU G0175
	Drawing/Zeichnung Wall/Wand A		Format A3
	Profile/Profil 7x13.5	Scale/Maßstab 1:50	Date 13.11.2024




 www.hansa24.com	Name Classroom 70 520x1220 70		SKU G0175
	Drawing/Zeichnung Wall/Wand B		Format A3
	Profile/Profil 7x13.5	Scale/Maßstab 1:50	Date 13.11.2024





 <a href="http://www.hansa24.com">www.hansa24.com</a>	Name Classroom 70 520x1220 70		SKU G0175
	Drawing/Zeichnung Wall/Wand C		Format A3
	Profile/Profil 7x13.5	Scale/Maßstab 1:50	Date 13.11.2024





Wall/Wand D ↗


 <a href="http://www.hansa24.com">www.hansa24.com</a>	Name Classroom 70 520x1220 70		SKU G0175
	Drawing/Zeichnung Wall/Wand D		Format A3
	Profile/Profil 7x13.5	Scale/Maßstab 1:50	Date 13.11.2024

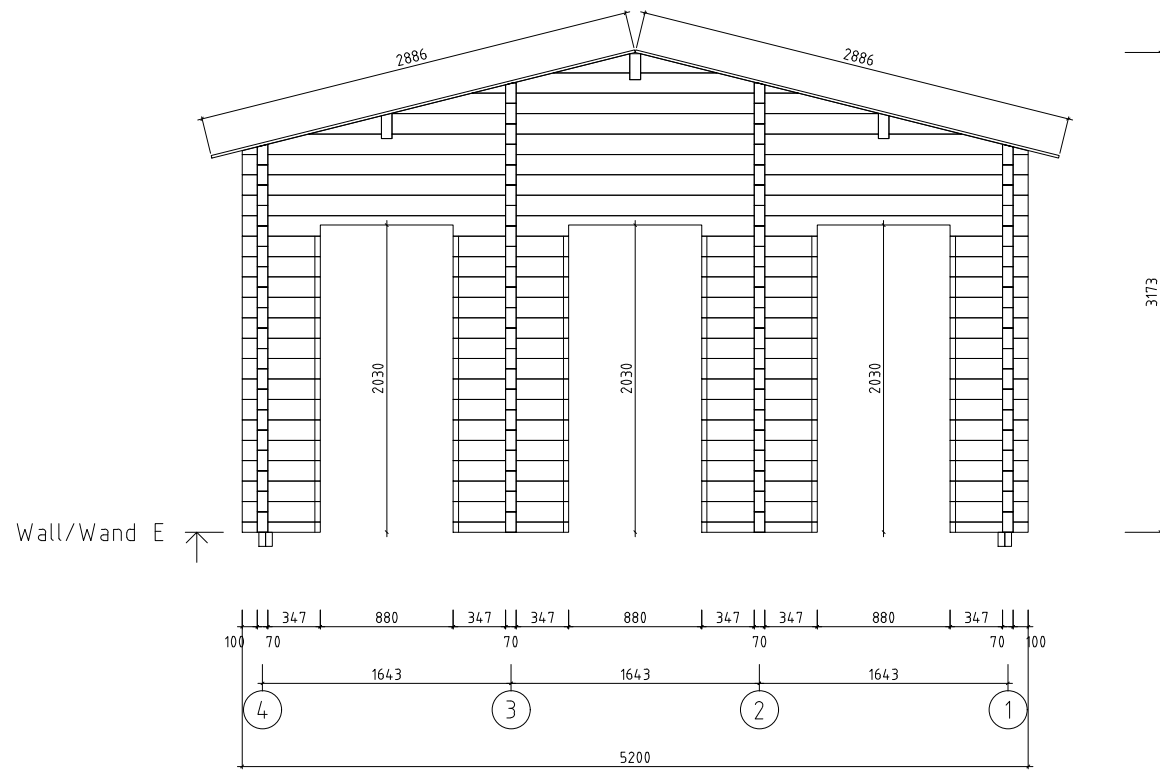


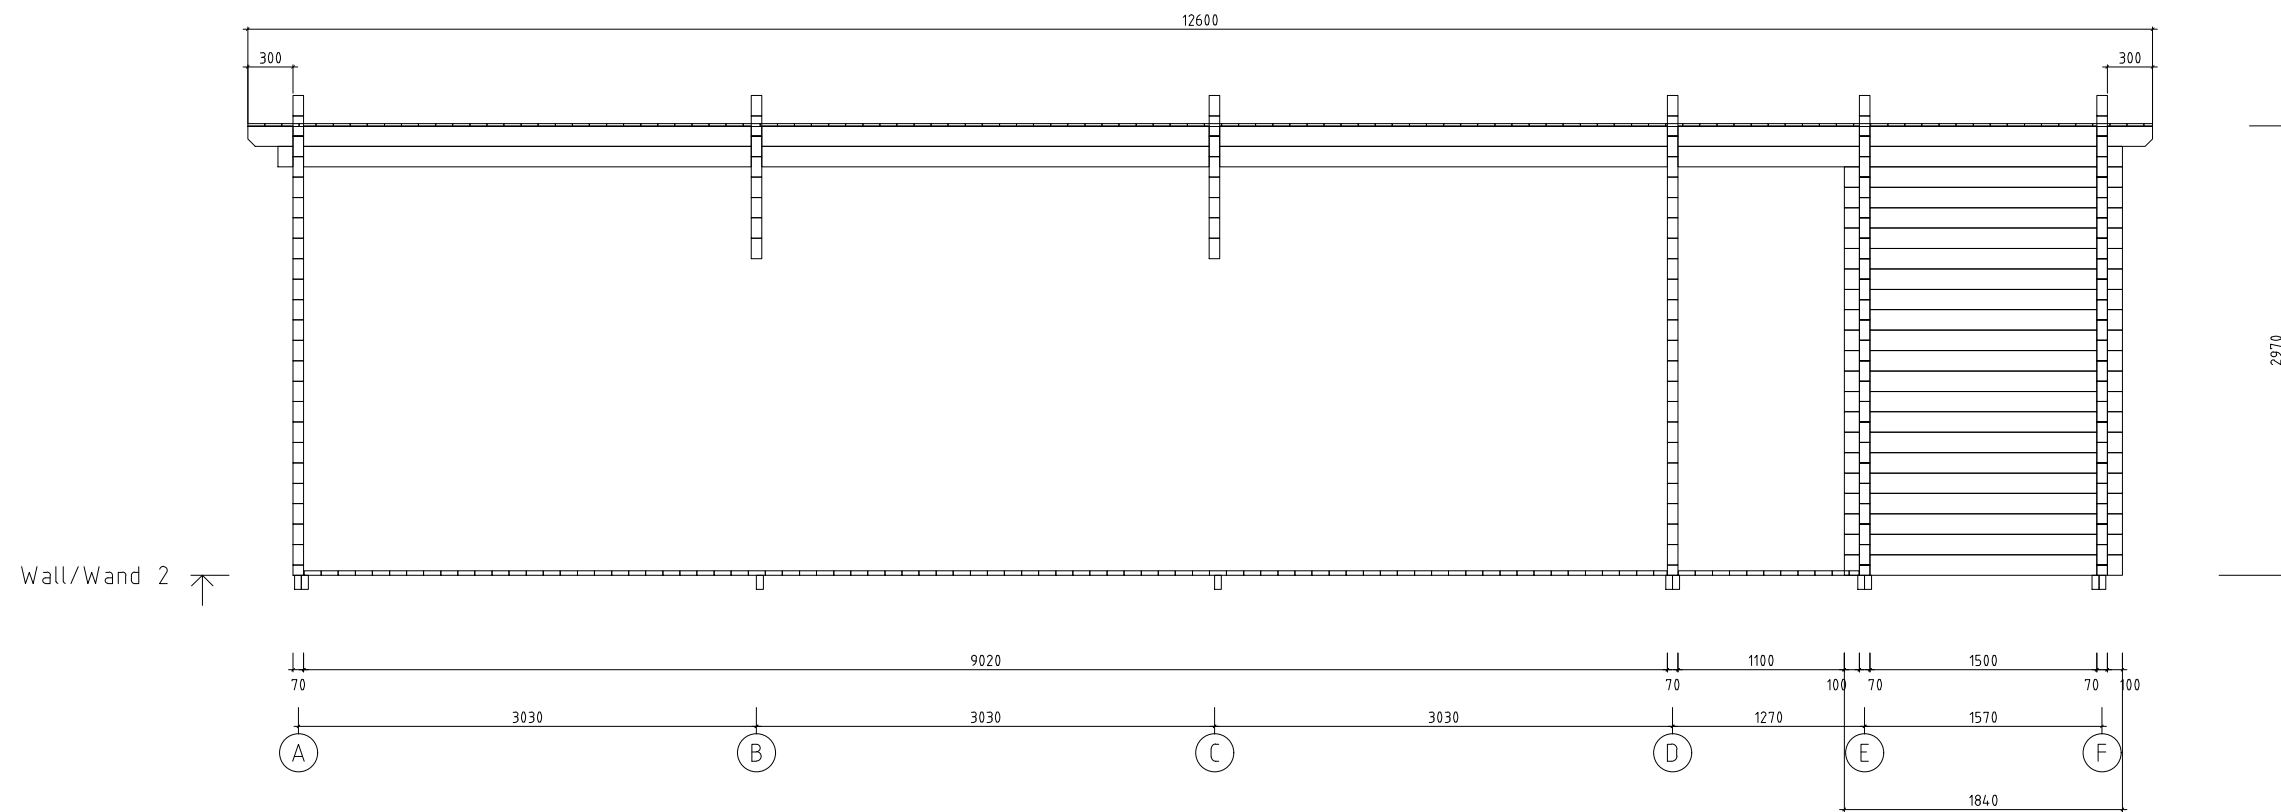
 <a href="http://www.hansa24.com">www.hansa24.com</a>	Name Classroom 70 520x1220 70		SKU G0175
	Drawing/Zeichnung Wall/Wand E		Format A3
	Profile/Profil 7x13.5	Scale/Maßstab 1:50	Date 13.11.2024

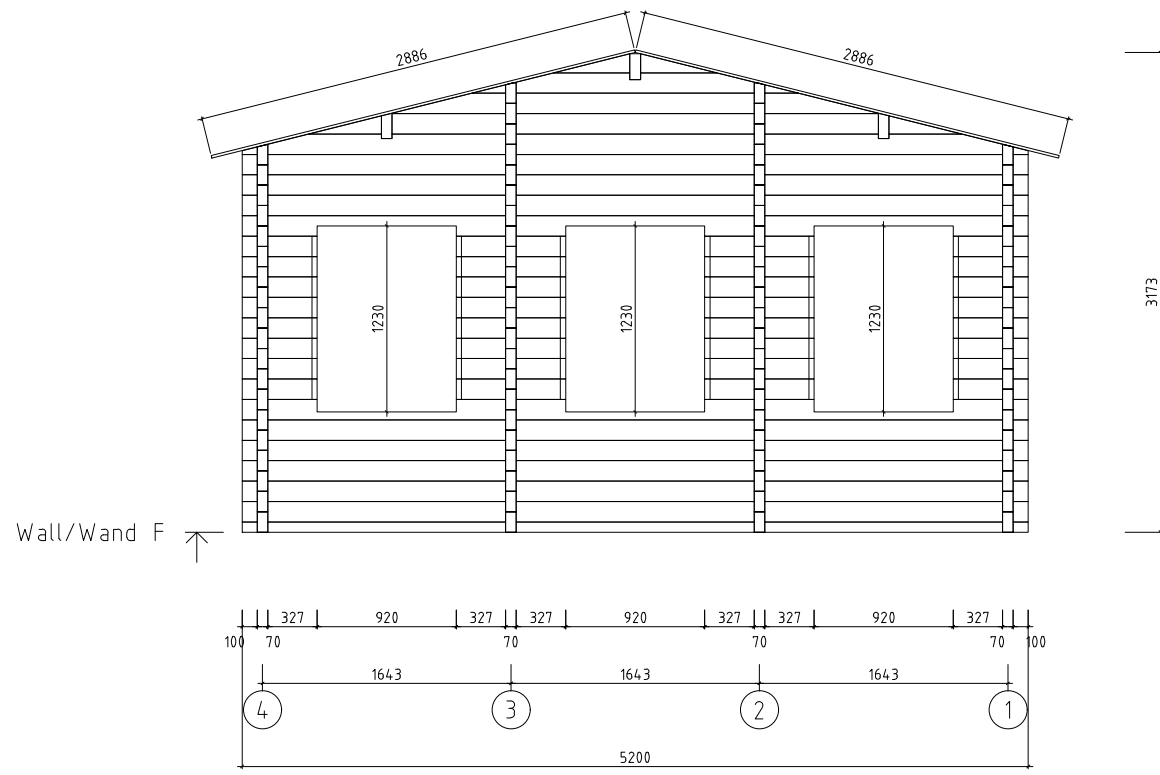


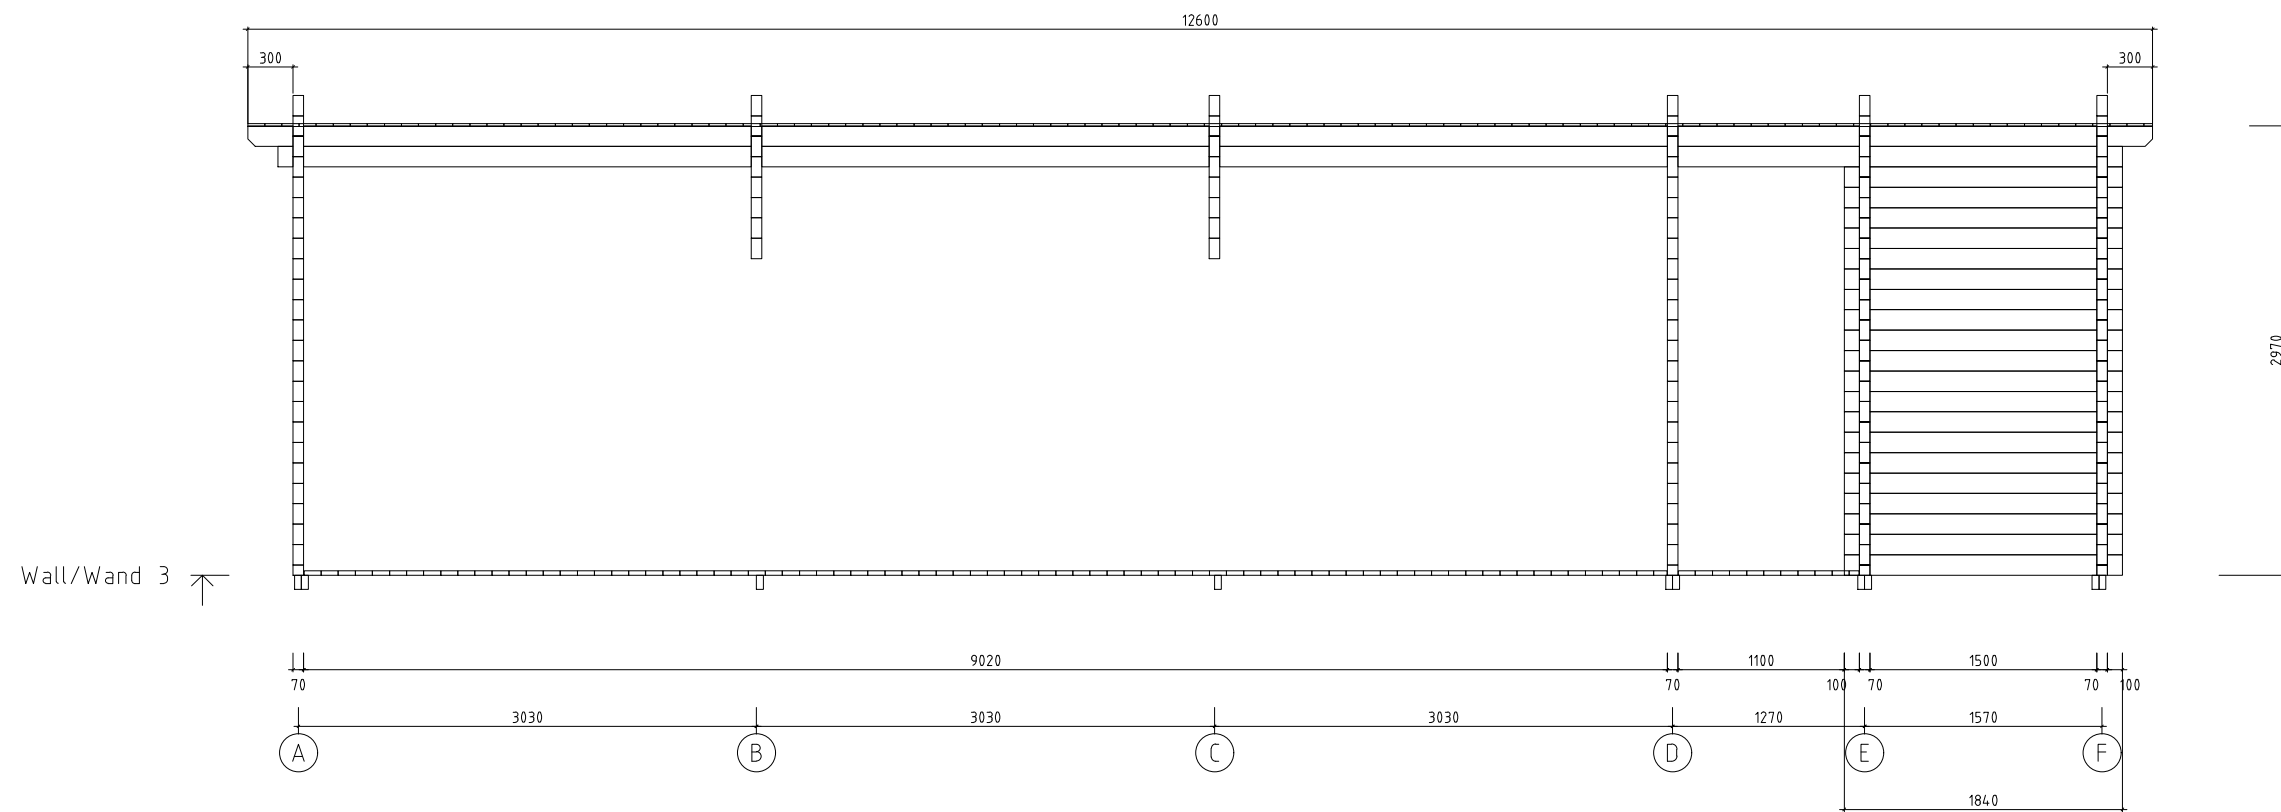
 <a href="http://www.hansa24.com">www.hansa24.com</a>	Name Classroom 70 520x1220 70		SKU G0175
	Drawing/Zeichnung Wall/Wand F		Format A3
	Profile/Profil 7x13.5	Scale/Maßstab 1:50	Date 13.11.2024

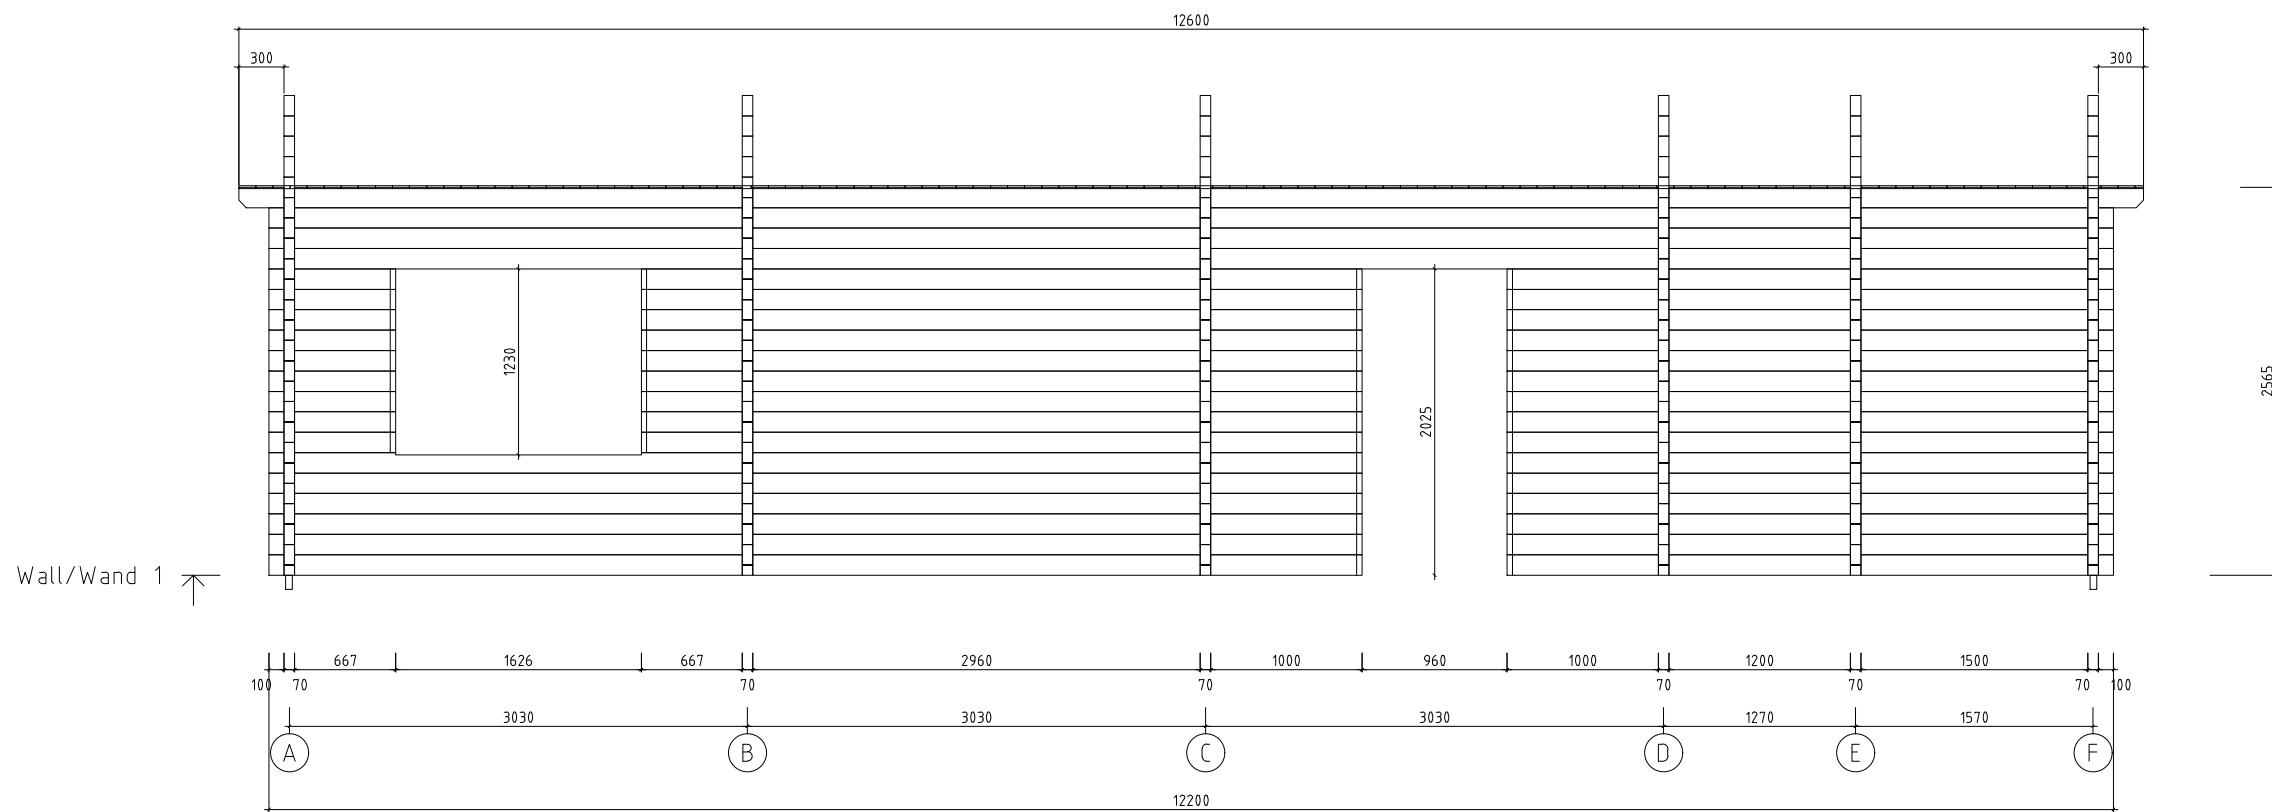


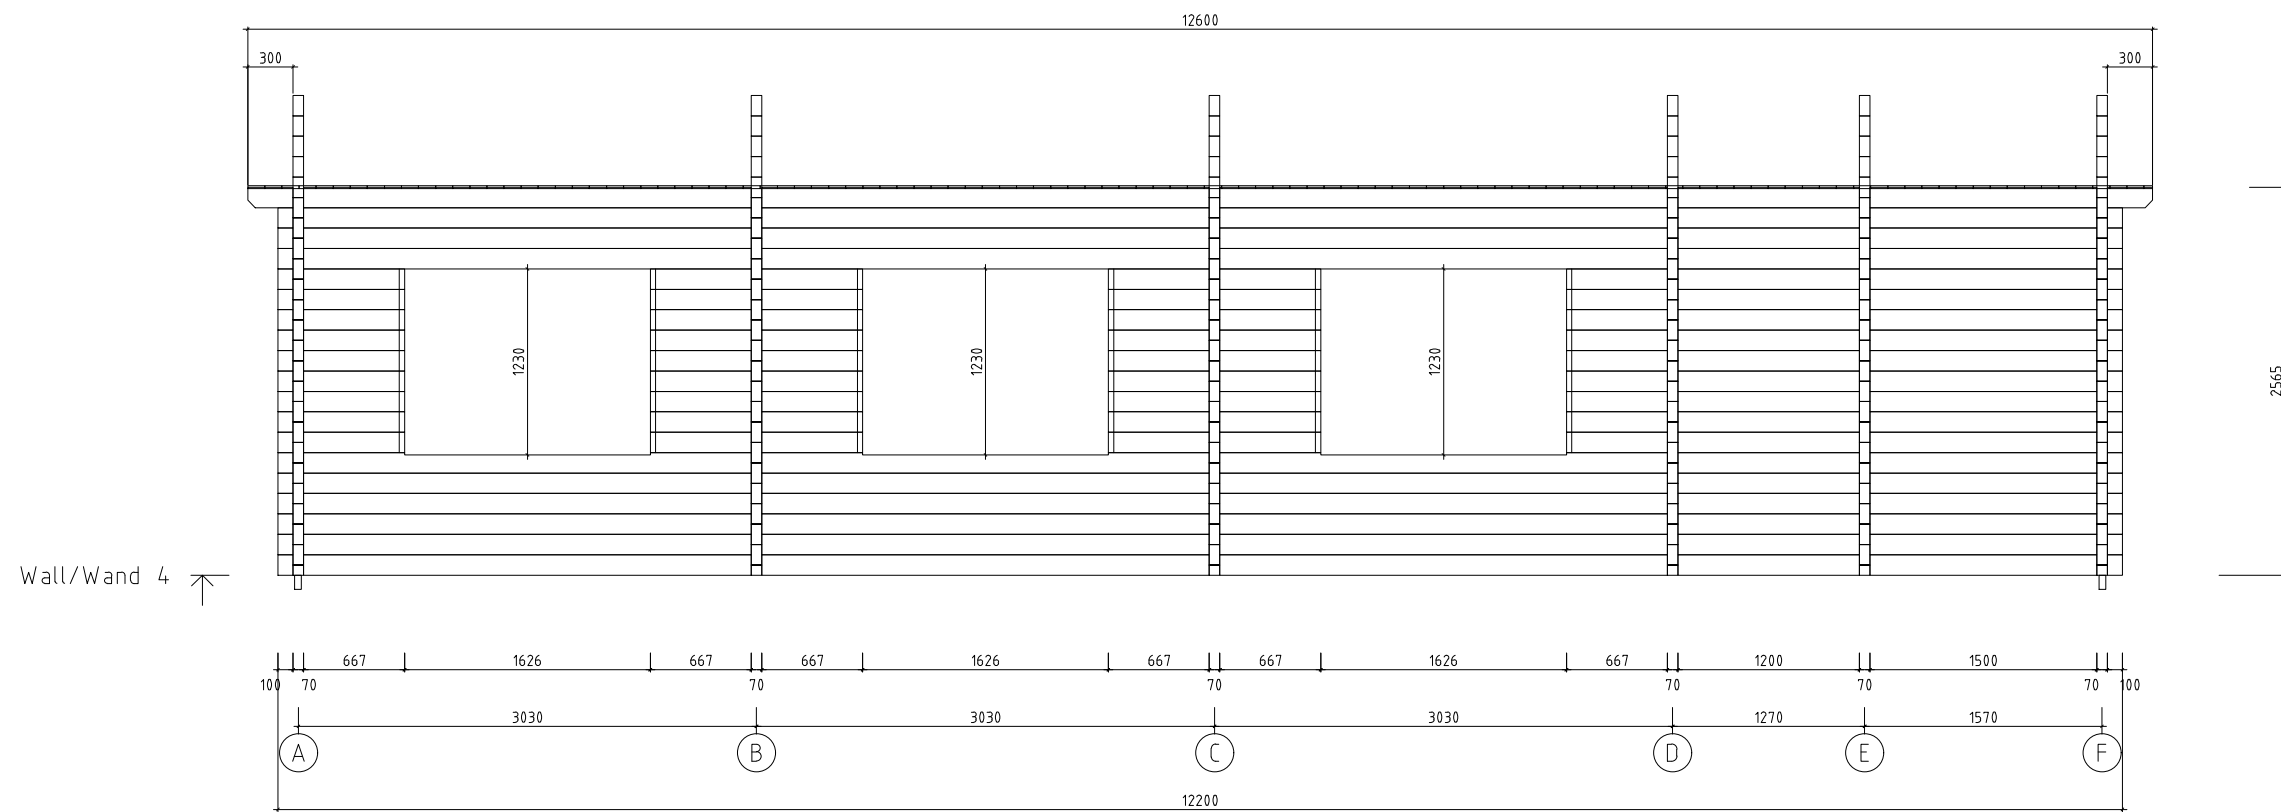
 <a href="http://www.hansa24.com">www.hansa24.com</a>	Name Classroom 70 520x1220 70		SKU G0175
	Drawing/Zeichnung Wall/Wand 1		Format A3
	Profile/Profil 7x13.5	Scale/Maßstab 1:50	Date 13.11.2024




 <a href="http://www.hansa24.com">www.hansa24.com</a>	Name Classroom 70 520x1220 70		SKU G0175
	Drawing/Zeichnung Wall/Wand 2		Format A3
	Profile/Profil 7x13.5	Scale/Maßstab 1:50	Date 13.11.2024



 <a href="http://www.hansa24.com">www.hansa24.com</a>	Name Classroom 70 520x1220 70		SKU G0175
	Drawing/Zeichnung Wall/Wand 3		Format A3
	Profile/Profil 7x13.5	Scale/Maßstab 1:50	Date 13.11.2024



 <a href="http://www.hansa24.com">www.hansa24.com</a>	Name Classroom 70 520x1220 70		SKU G0175
	Drawing/Zeichnung Wall/Wand 4		Format A3
	Profile/Profil 7x13.5	Scale/Maßstab 1:50	Date 13.11.2024