

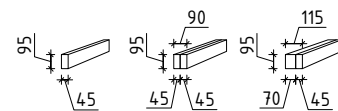
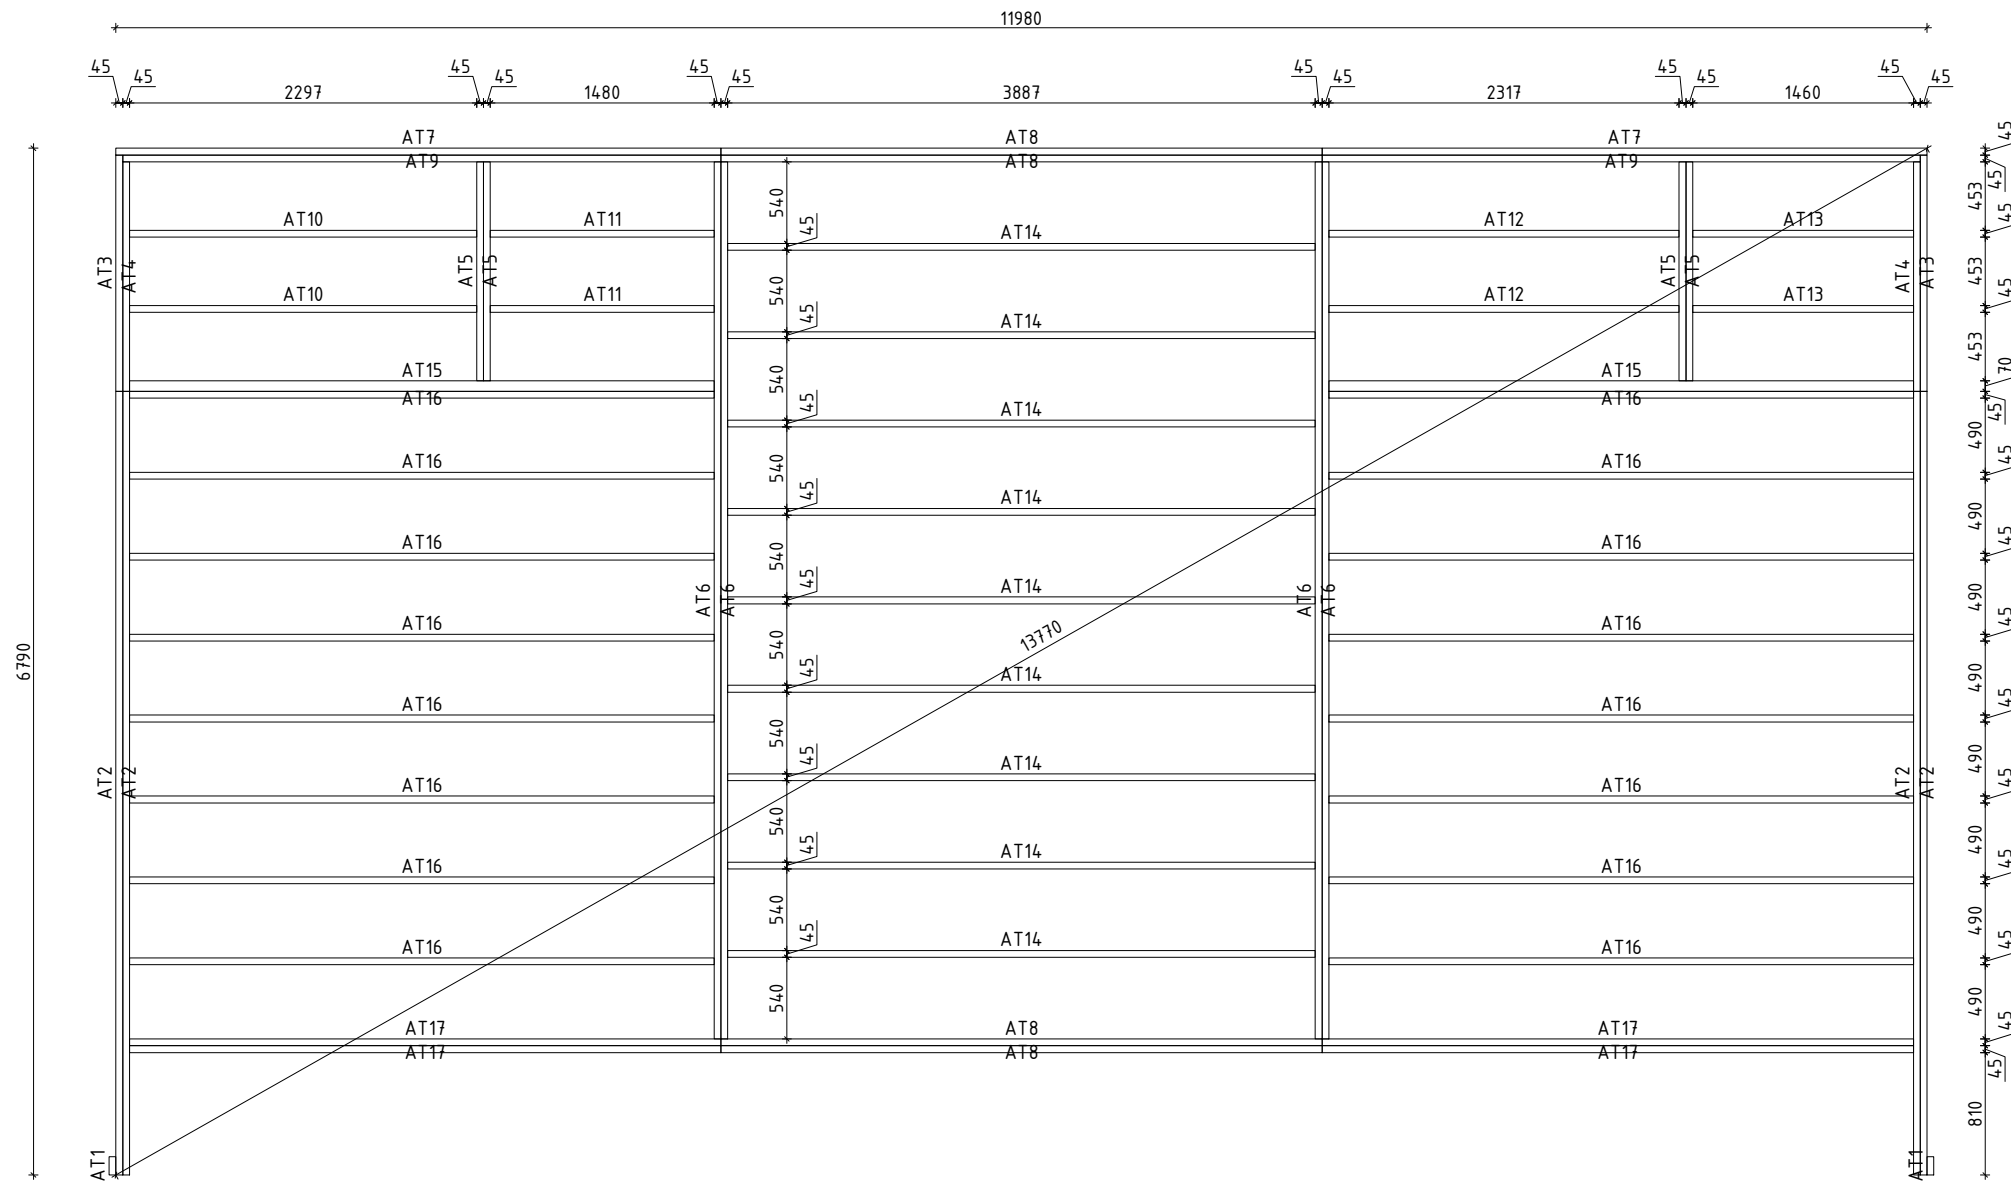



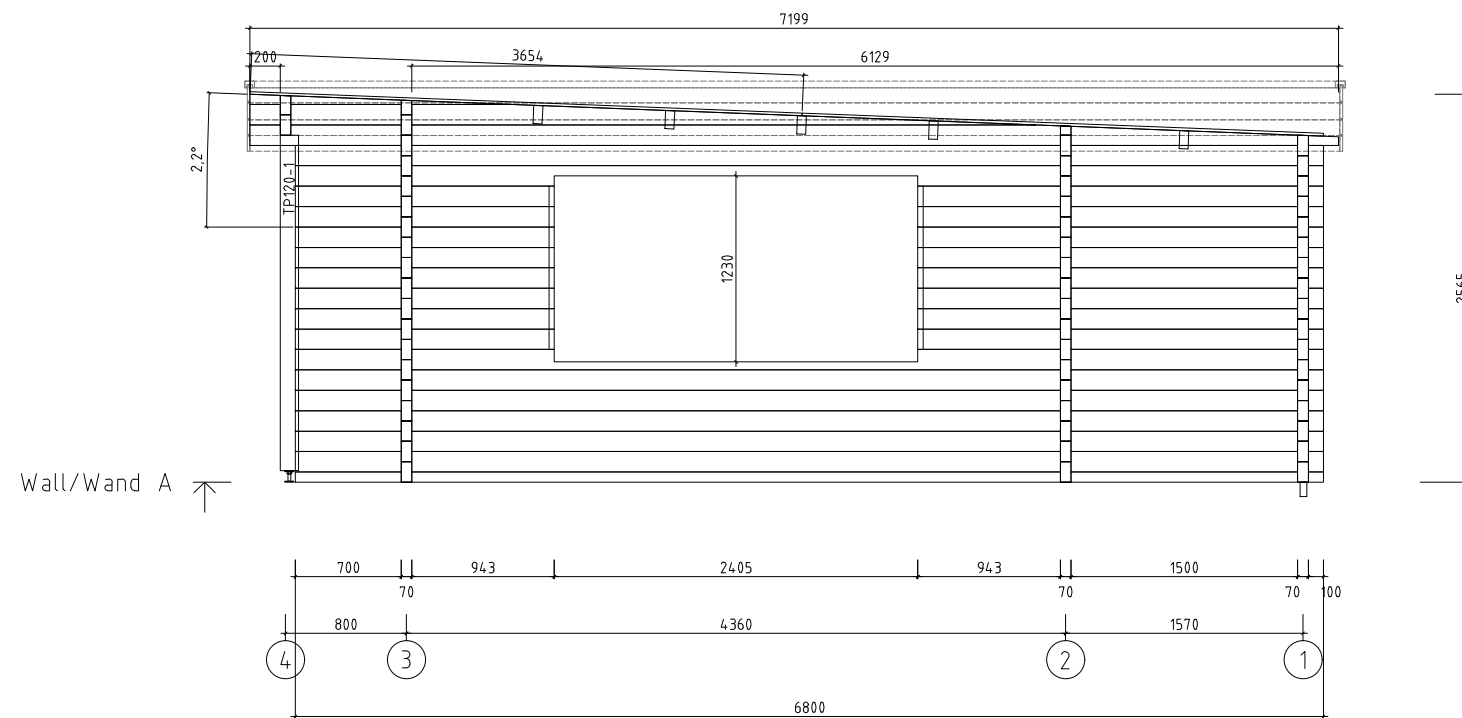
Name	Holiday S 1220x620+VD 70		SKU	RM23488
Drawing/Zeichnung	3D		Format	
Profile/Profil	7.0x13.5	Scale/Maßstab	Date	10.10.2023

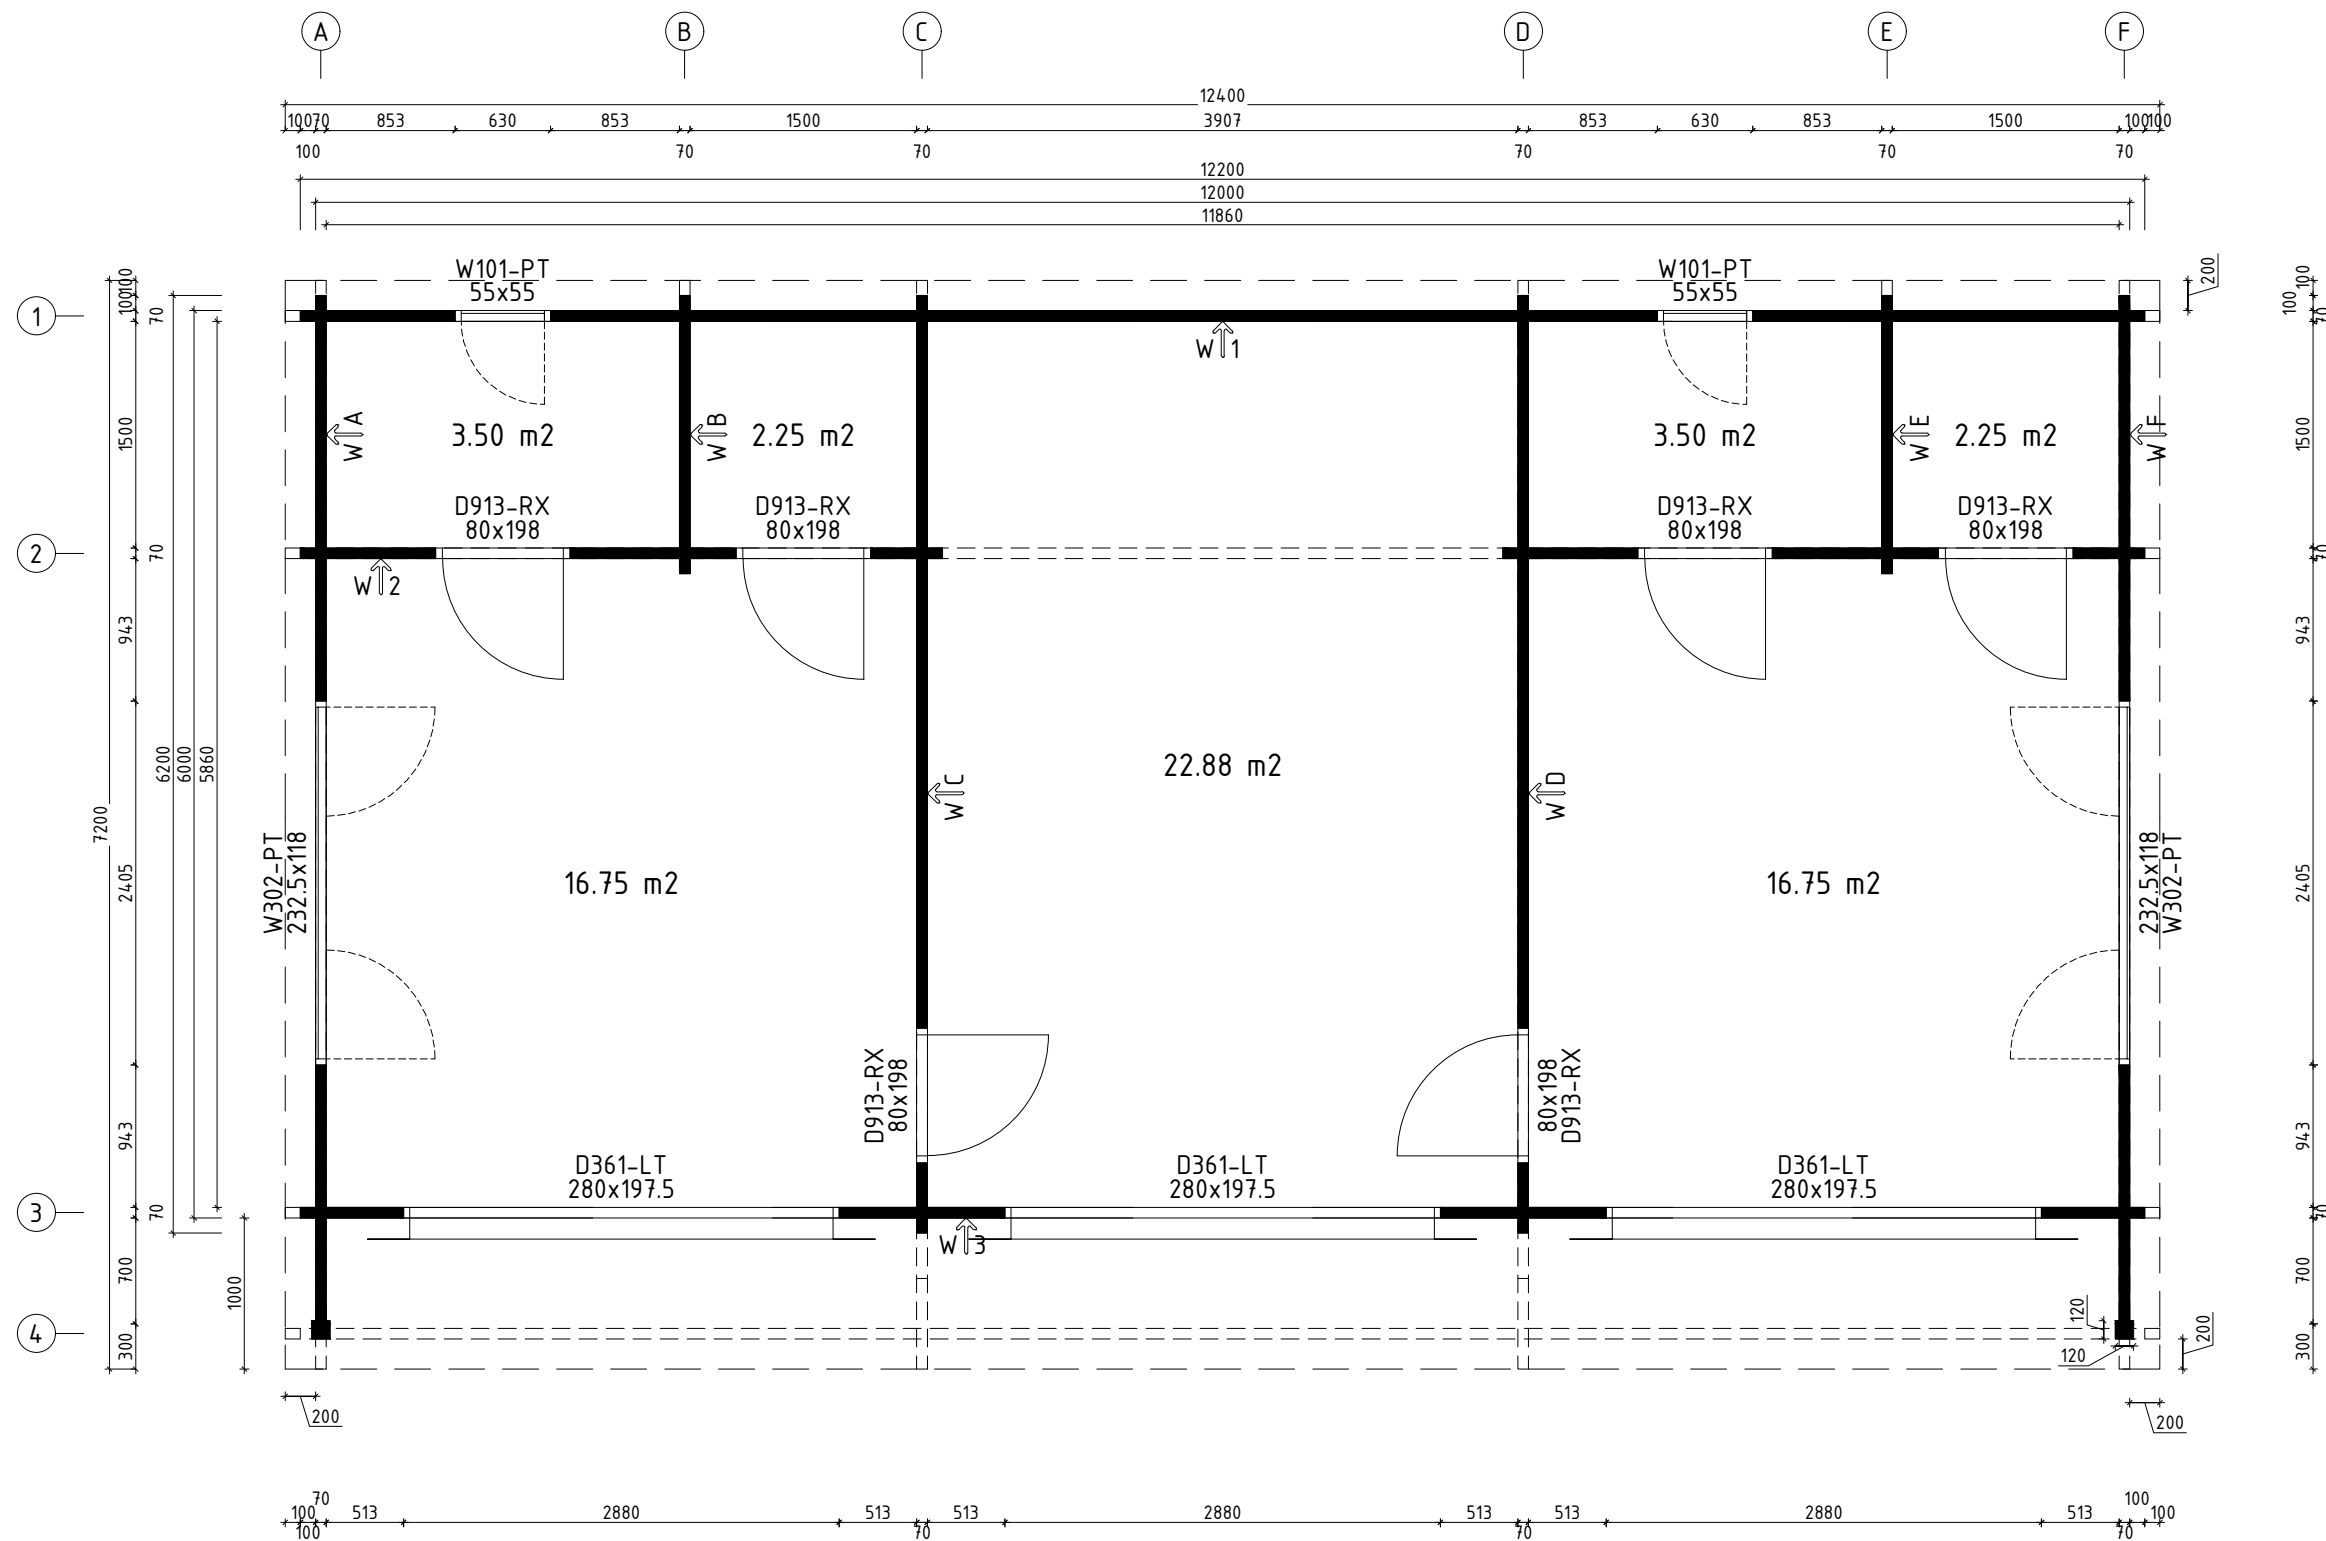


 www.hansa24.com	Name	Holiday S 1220x620+VD 70	SKU	RM23488	
	Drawing/Zeichnung	Plan_Grundplan	Format	A3	
	Profile/Profil	7.0x13.5	Scale/Maßstab	1:50	Date





 www.hansa24.com	Name	Holiday S 1220x620+VD 70	SKU	RM23488	
	Drawing/Zeichnung	Foundation plan_Lagerholzplan	Format	A3	
	Profile/Profil	7.0x13.5	Scale/Maßstab	1:50	Date





Wall/Wand A ↗


 www.hansa24.com	Name Holiday S 1220x620+VD 70		SKU RM23488
	Drawing/Zeichnung Wall/Wand A		Format A3
	Profile/Profil 7x13.5	Scale/Maßstab 1:50	Date 10.10.2023

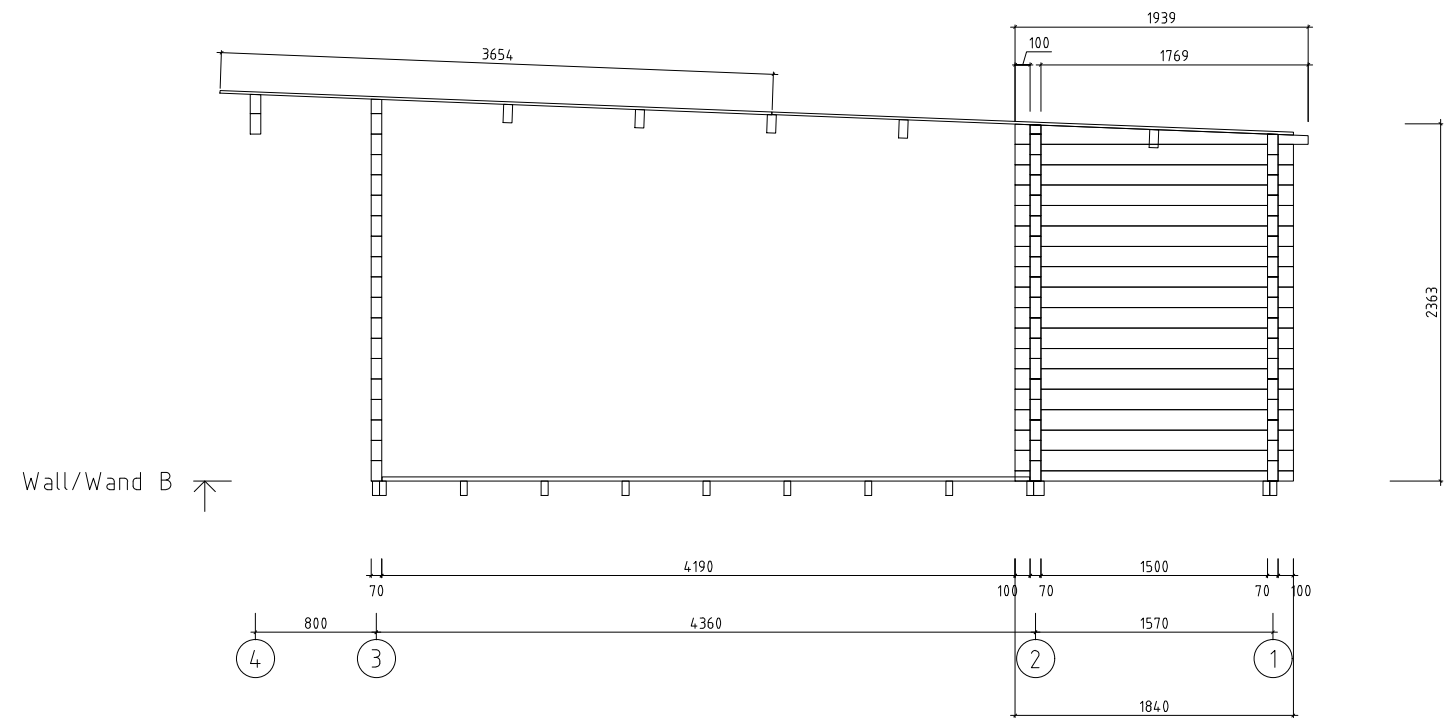


 <a href="http://www.hansa24.com">www.hansa24.com</a>	Name		Holiday S 1220x620+VD 70		SKU		RM23488
	Drawing/Zeichnung		Wall/Wand B		Format		A3
	Profile/Profil	7x13.5	Scale/Maßstab	1:50	Date	10.10.2023	

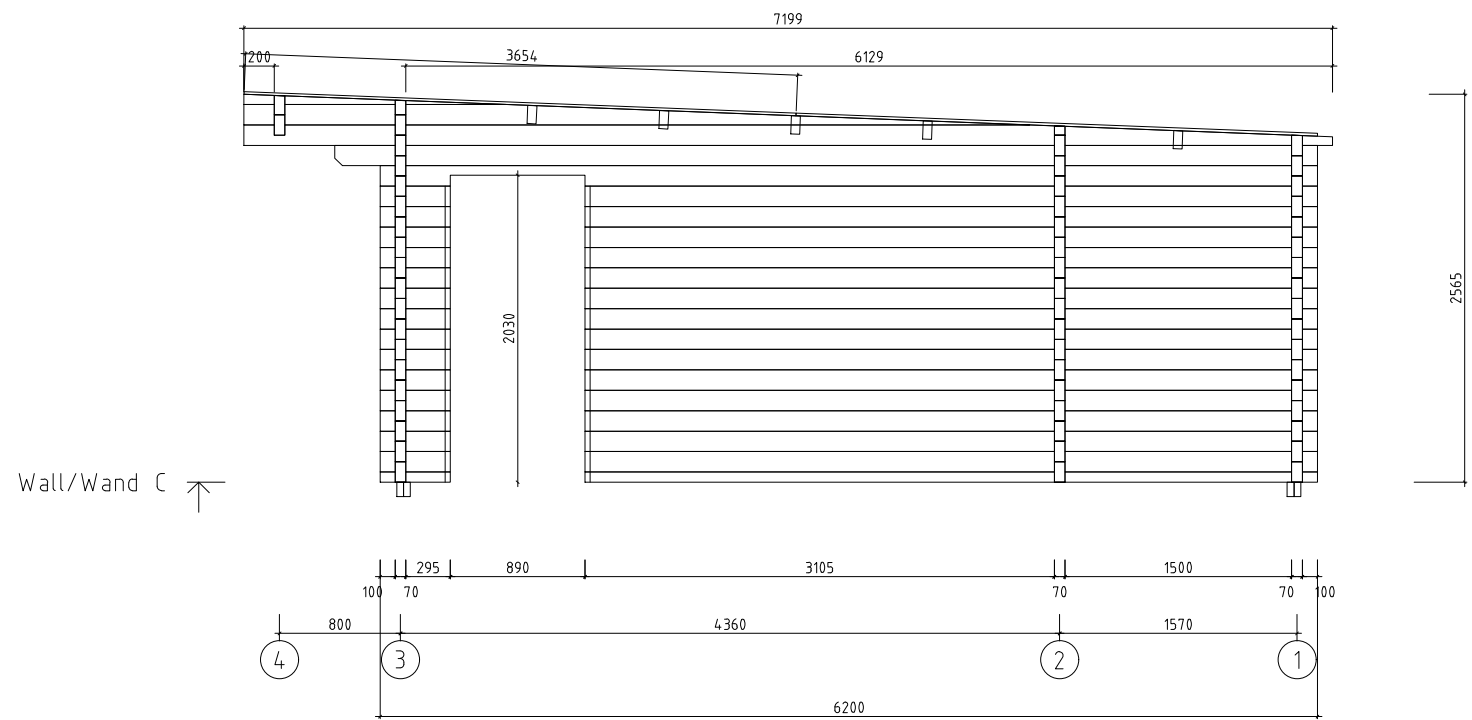



 www.hansa24.com	Name		Holiday S 1220x620+VD 70		SKU	RM23488
	Drawing/Zeichnung		Wall/Wand C		Format	A3
	Profile/Profil	7x13.5	Scale/Maßstab	1:50	Date	10.10.2023

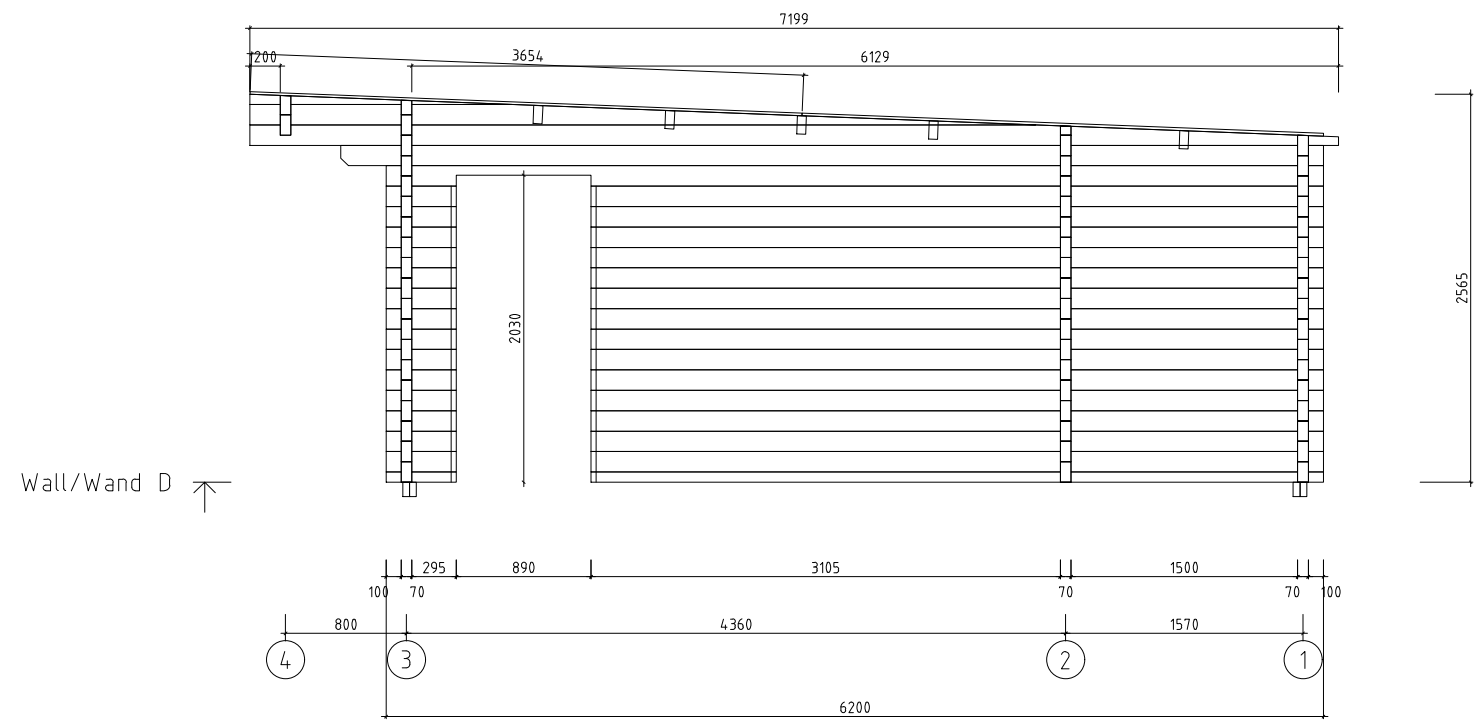


Wall/Wand D ↗


 www.hansa24.com	Name Holiday S 1220x620+VD 70		SKU RM23488
	Drawing/Zeichnung Wall/Wand D		Format A3
	Profile/Profil 7x13.5	Scale/Maßstab 1:50	Date 10.10.2023

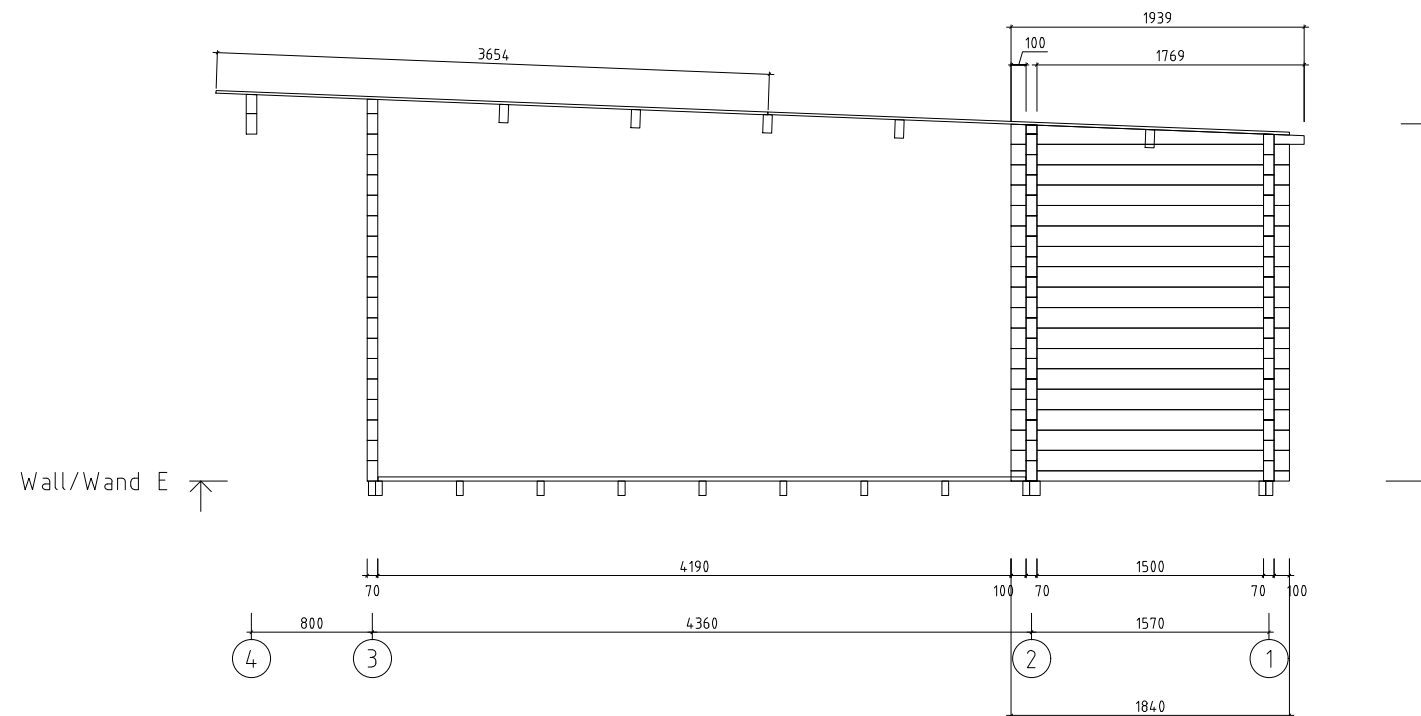



 www.hansa24.com	Name		Holiday S 1220x620+VD 70		SKU		RM23488
	Drawing/Zeichnung		Wall/Wand E		Format		A3
	Profile/Profil	7x13.5	Scale/Maßstab	1:50	Date	10.10.2023	




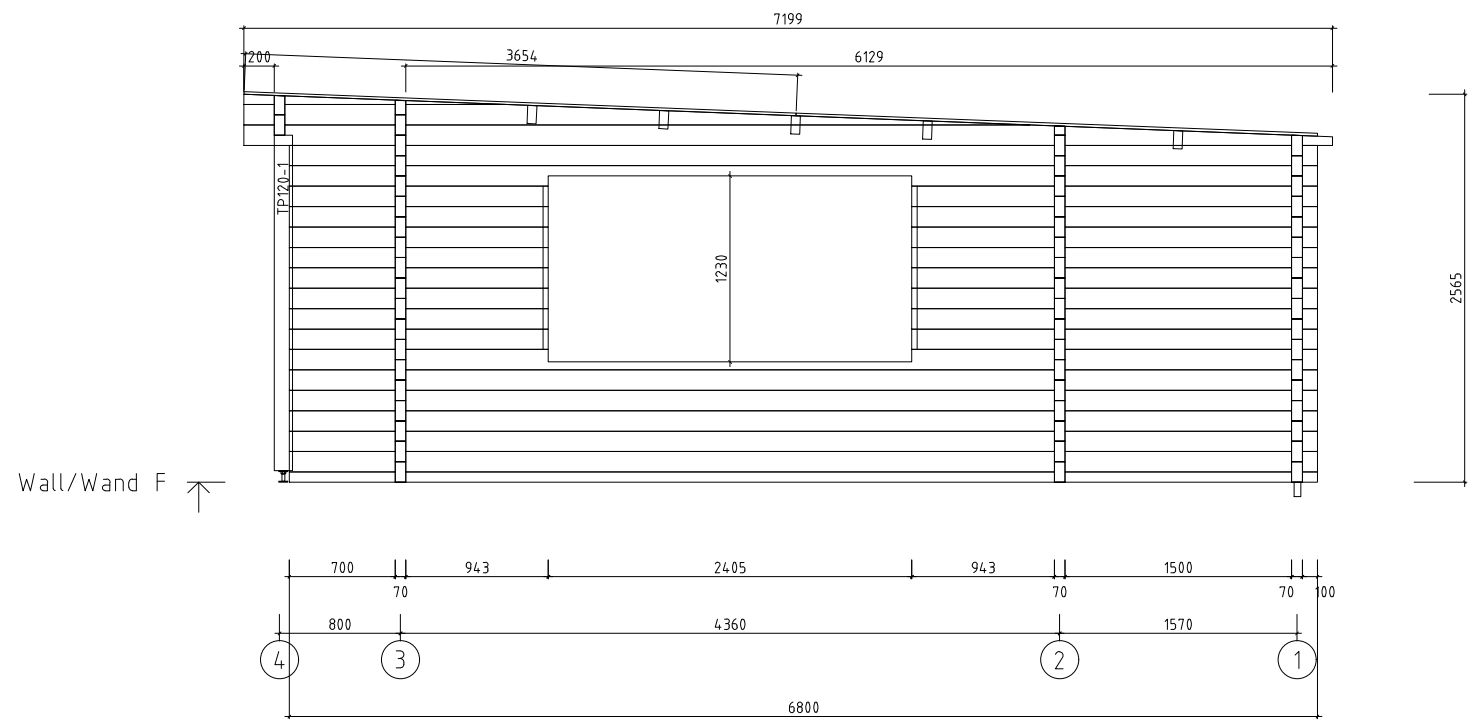


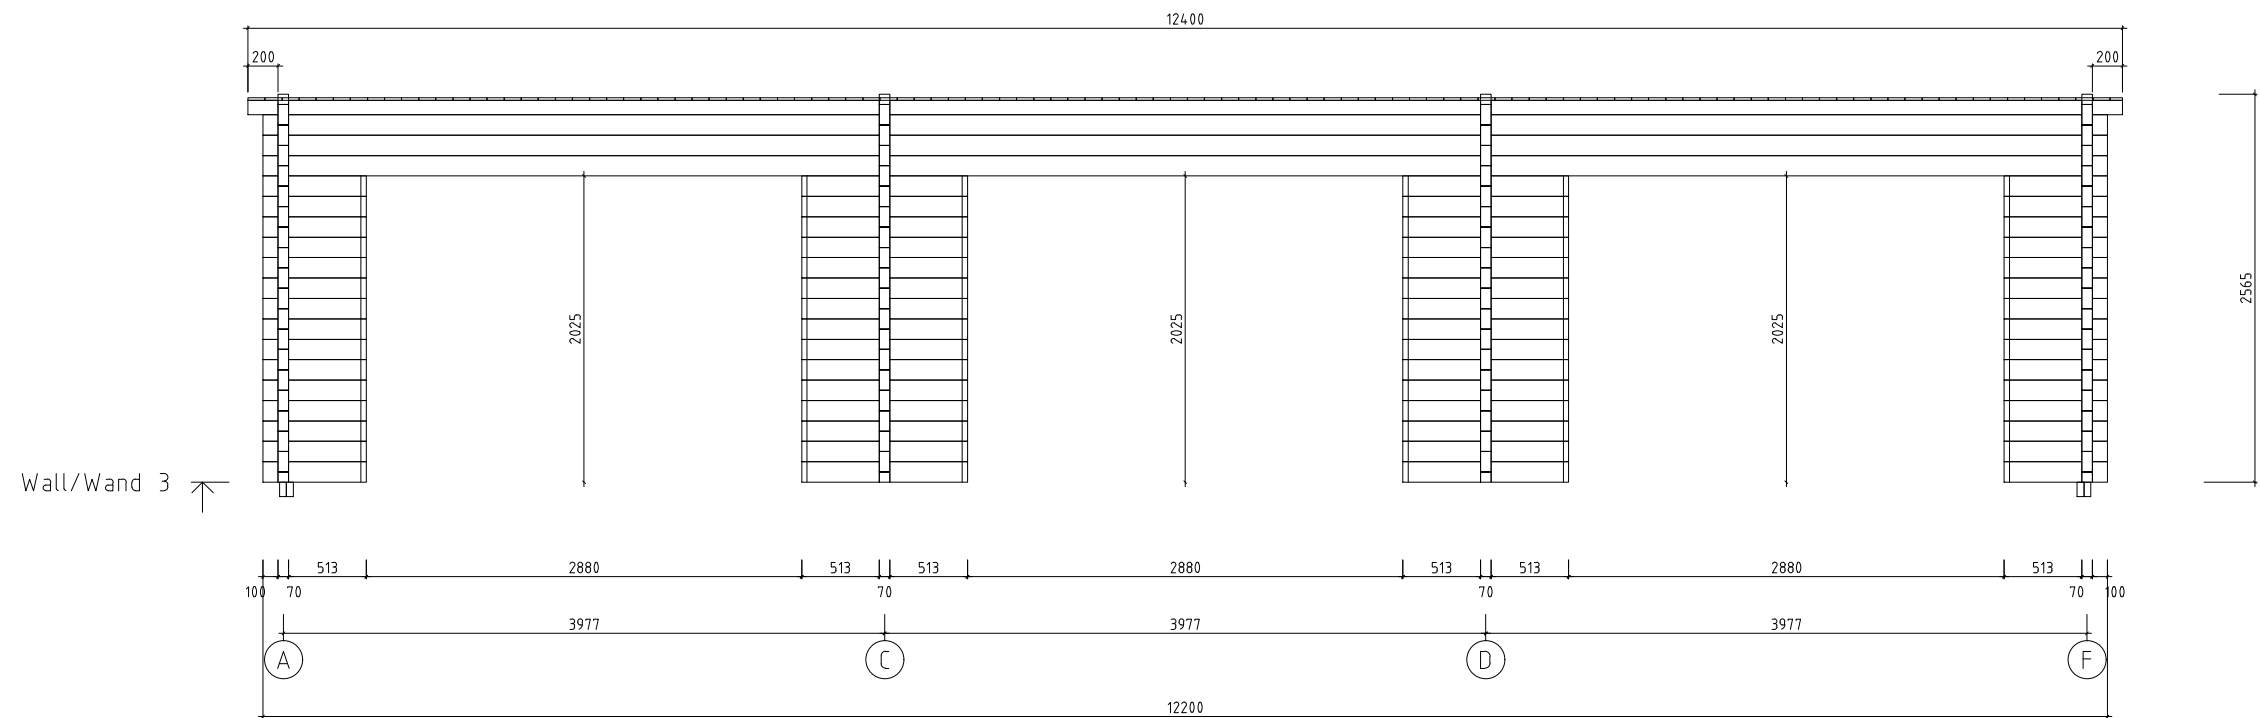
 www.hansa24.com	Name Holiday S 1220x620+VD 70		SKU RM23488
	Drawing/Zeichnung Wall/Wand F		Format A3
	Profile/Profil 7x13.5	Scale/Maßstab 1:50	Date 10.10.2023

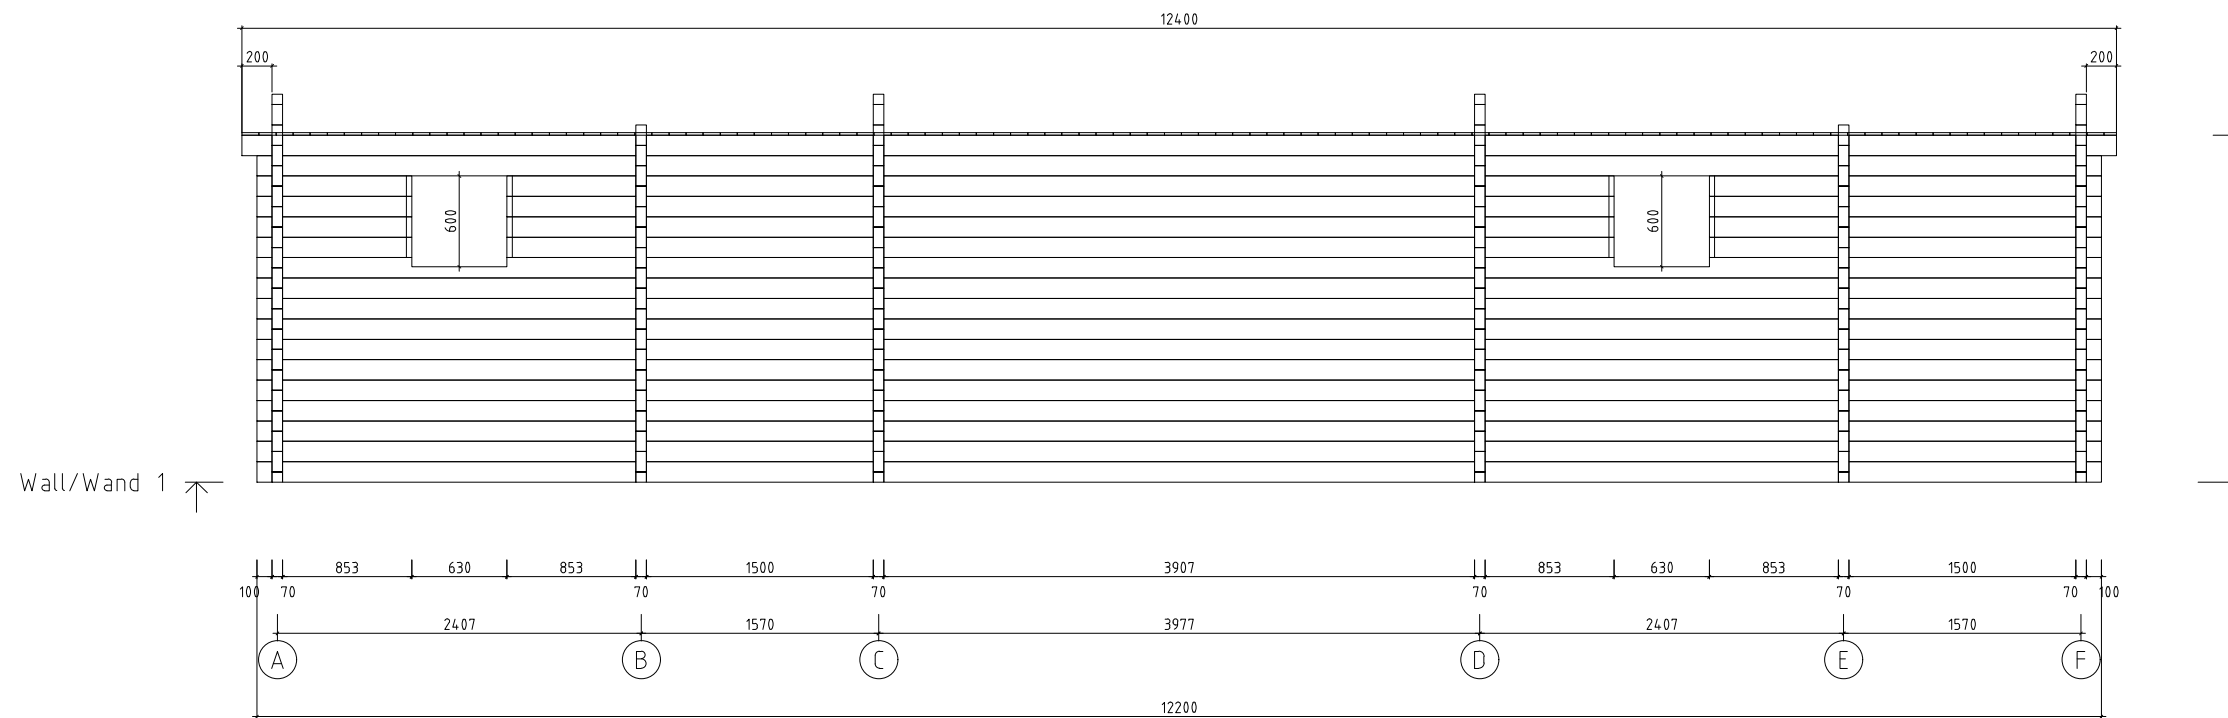


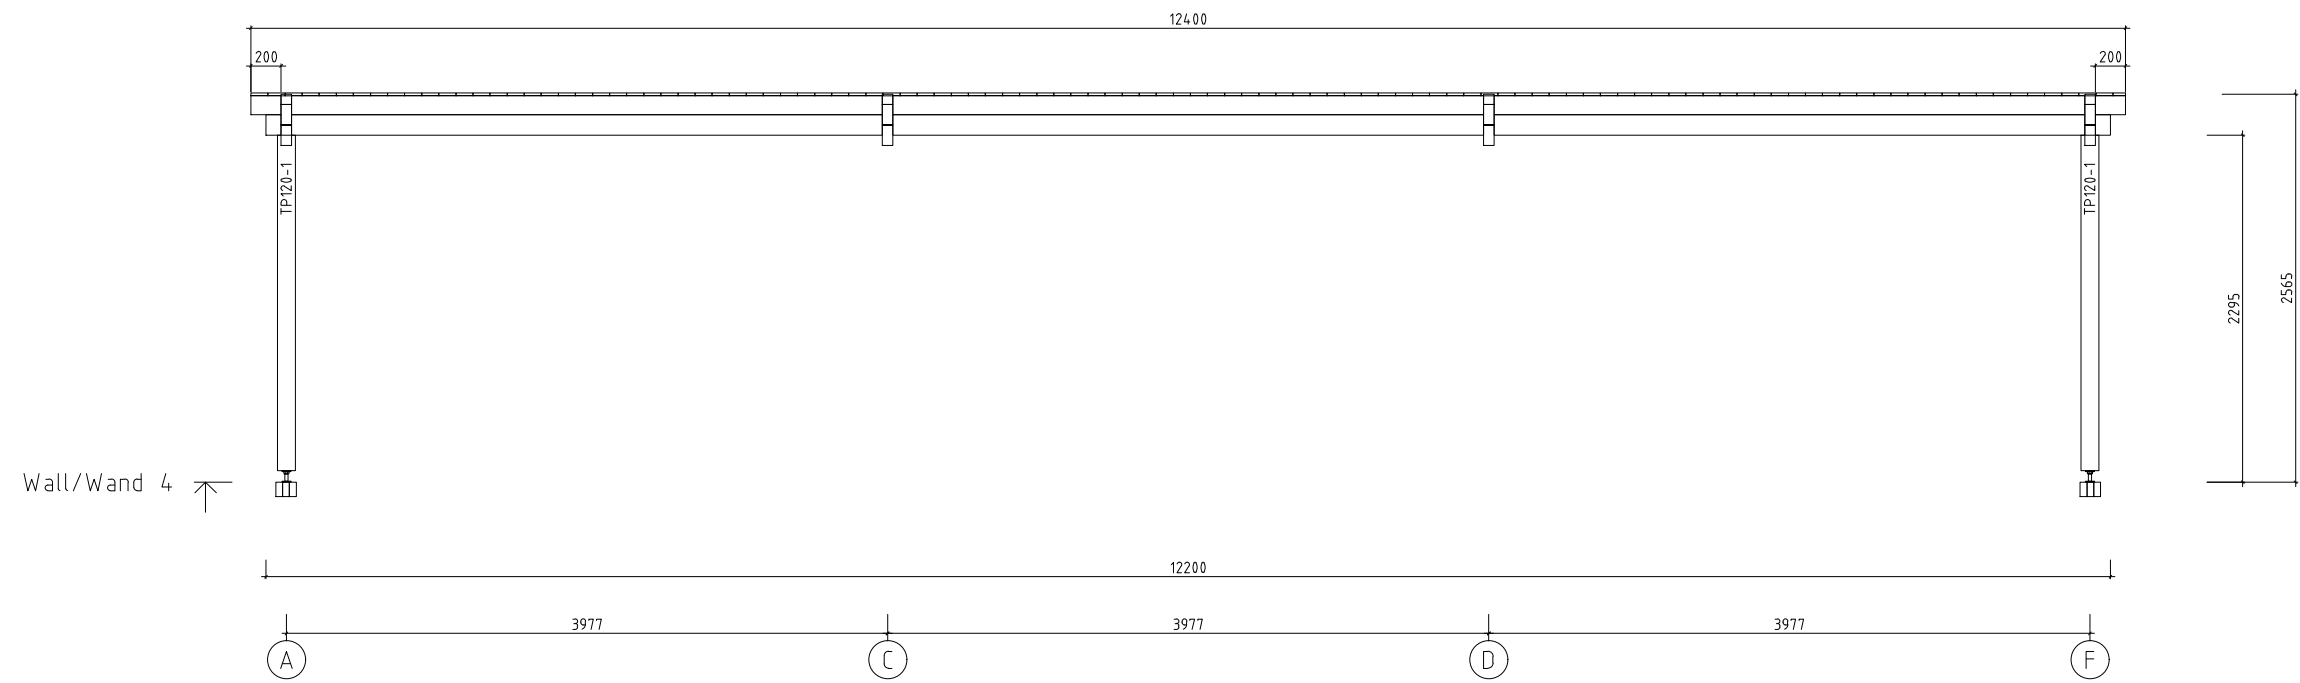
 www.hansa24.com	Name Holiday S 1220x620+VD 70		SKU RM23488
	Drawing/Zeichnung Wall/Wand 1		Format A3
	Profile/Profil 7x13.5	Scale/Maßstab 1:50	Date 10.10.2023

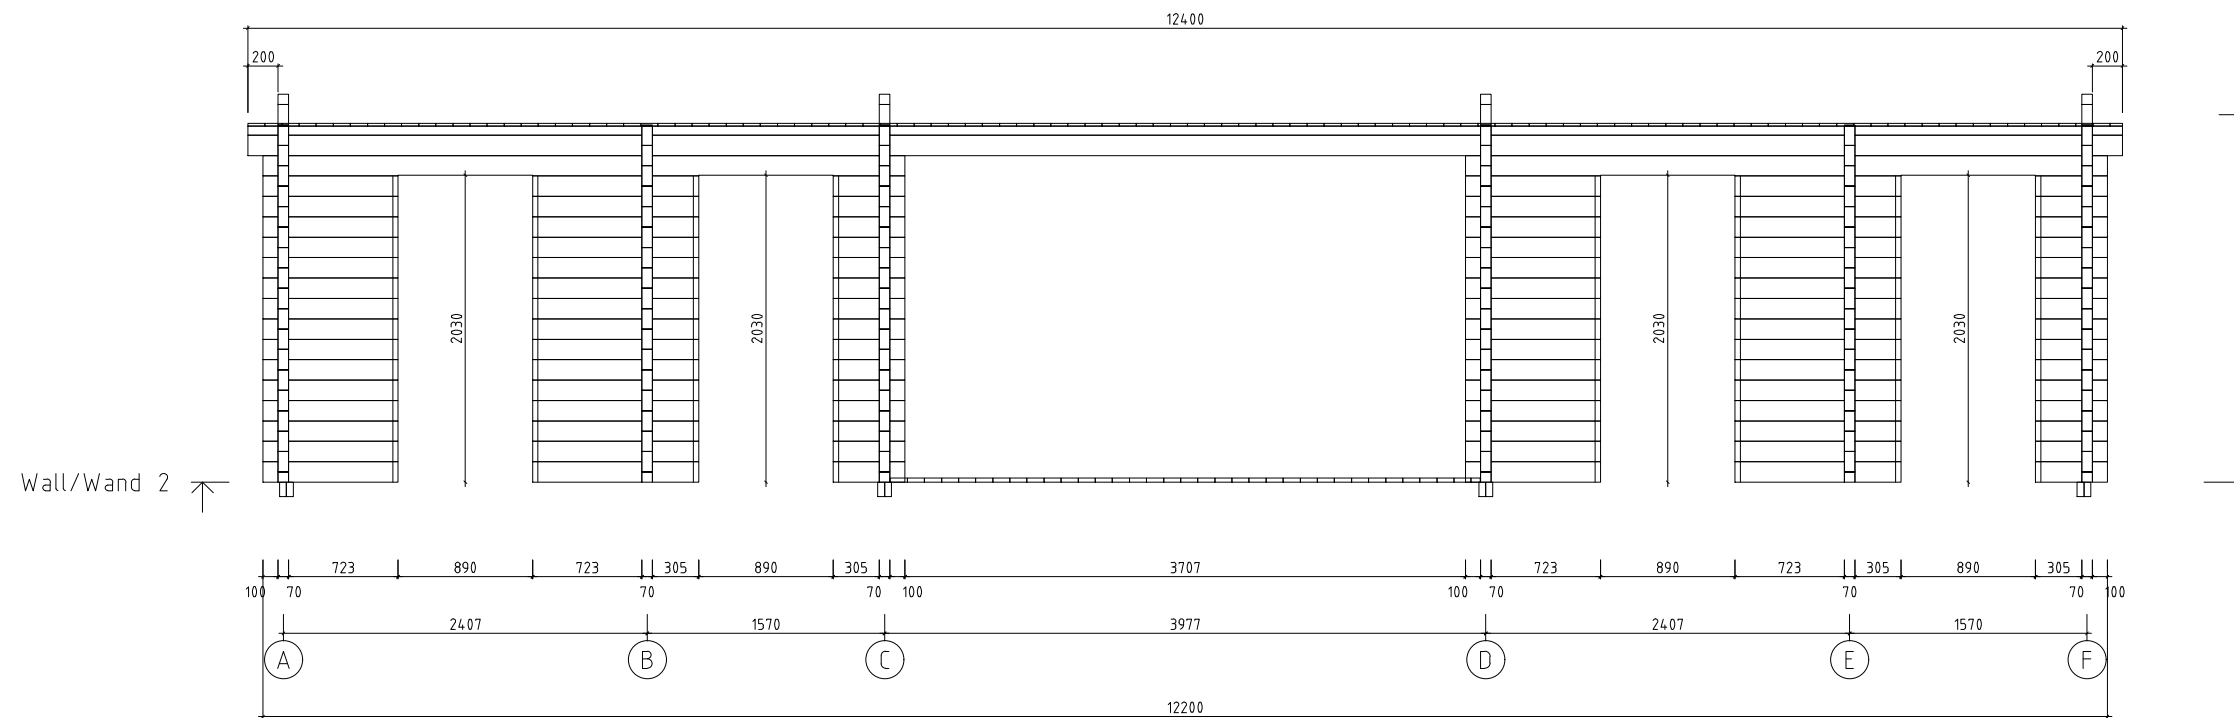


 <a href="http://www.hansa24.com">www.hansa24.com</a>	Name		Holiday S 1220x620+VD 70		SKU		RM23488
	Drawing/Zeichnung		Wall/Wand 2		Format		A3
	Profile/Profil	7x13.5	Scale/Maßstab	1:50	Date	10.10.2023	



 <a href="http://www.hansa24.com">www.hansa24.com</a>	Name Holiday S 1220x620+VD 70		SKU RM23488
	Drawing/Zeichnung Wall/Wand 3		Format A3
	Profile/Profil 7x13.5	Scale/Maßstab 1:50	Date 10.10.2023



 <a href="http://www.hansa24.com">www.hansa24.com</a>	Name		Holiday S 1220x620+VD 70		SKU	RM23488
	Drawing/Zeichnung		Wall/Wand 4		Format	A3
	Profile/Profil	7x13.5	Scale/Maßstab	1:50	Date	10.10.2023