

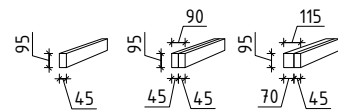
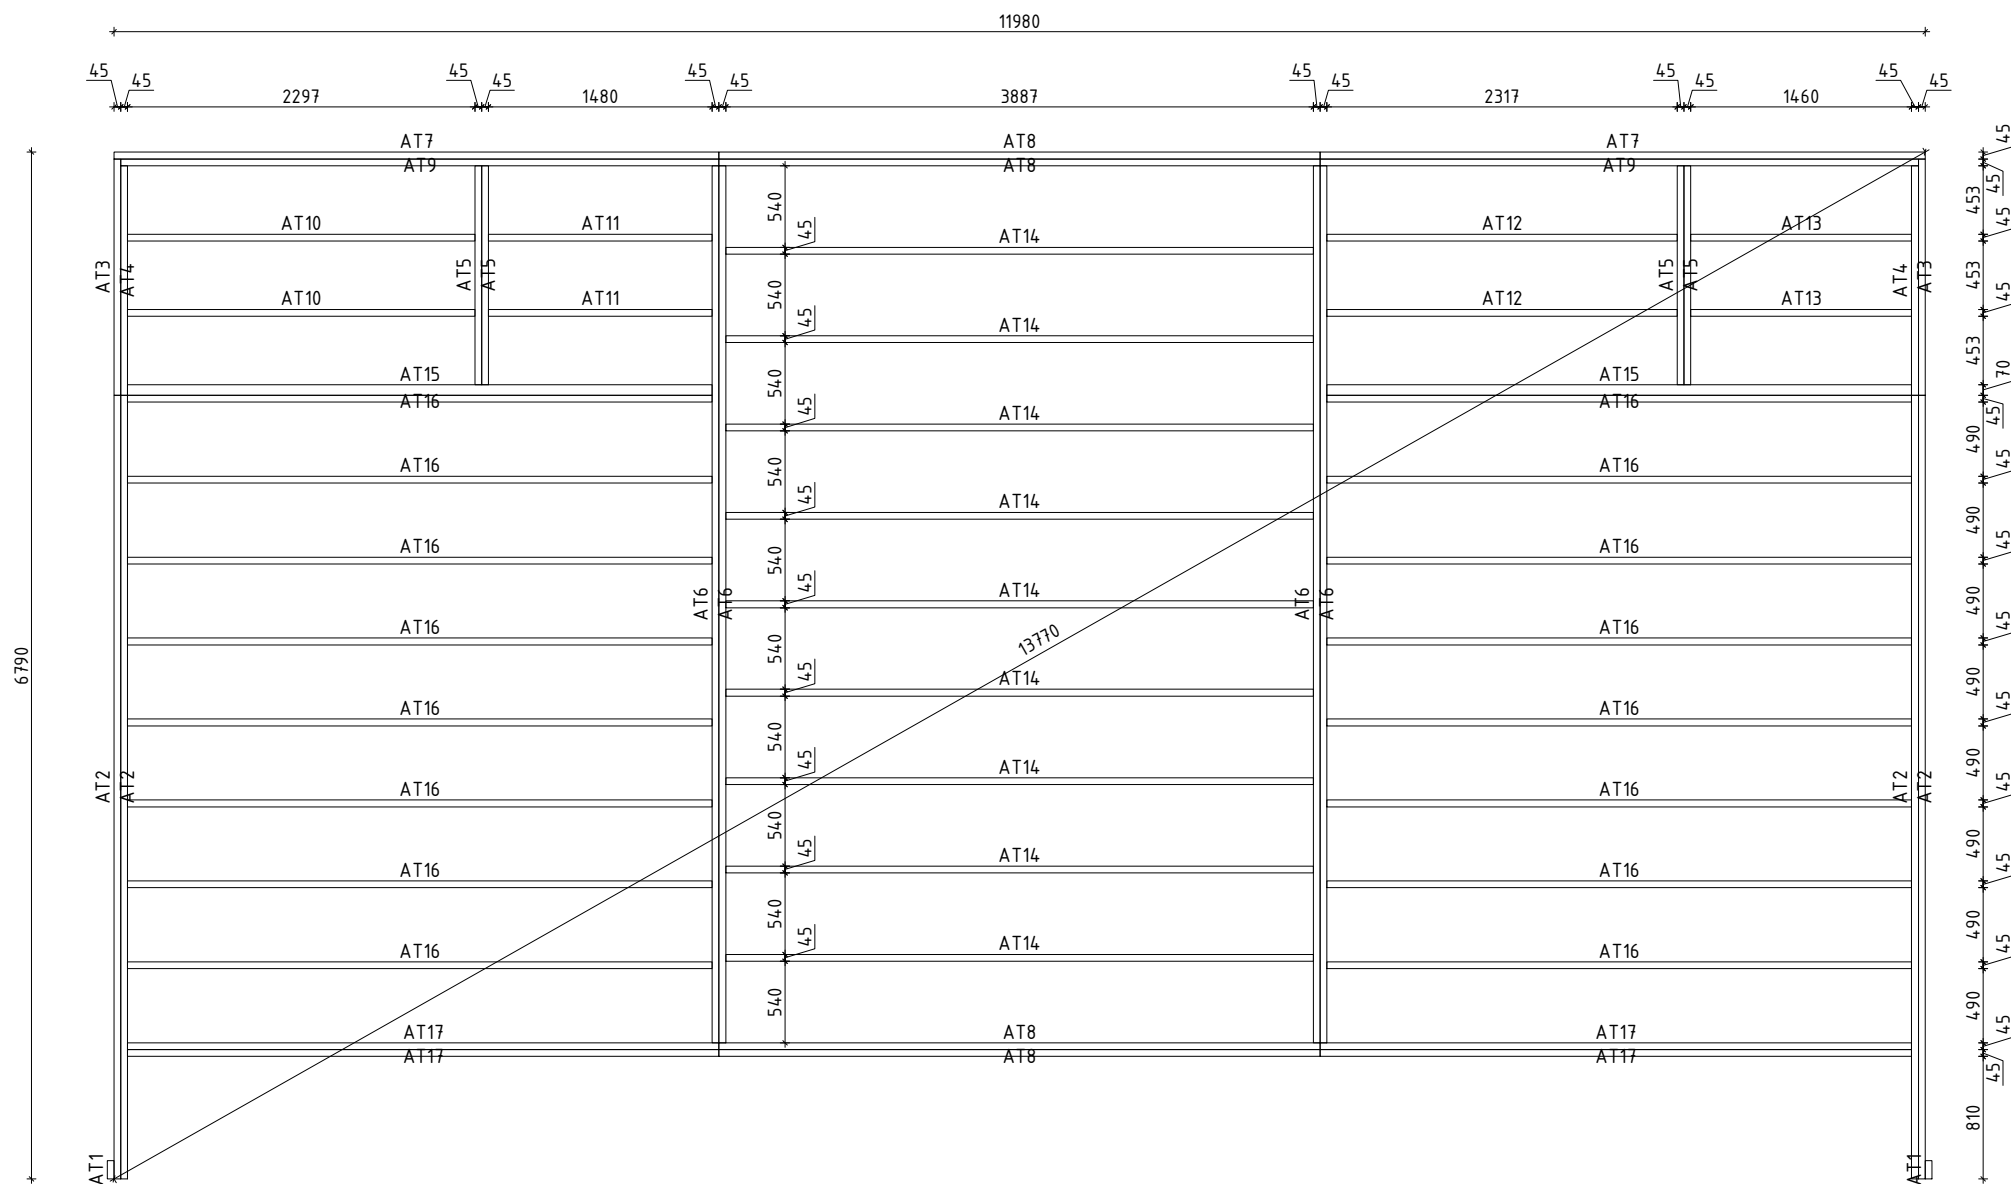



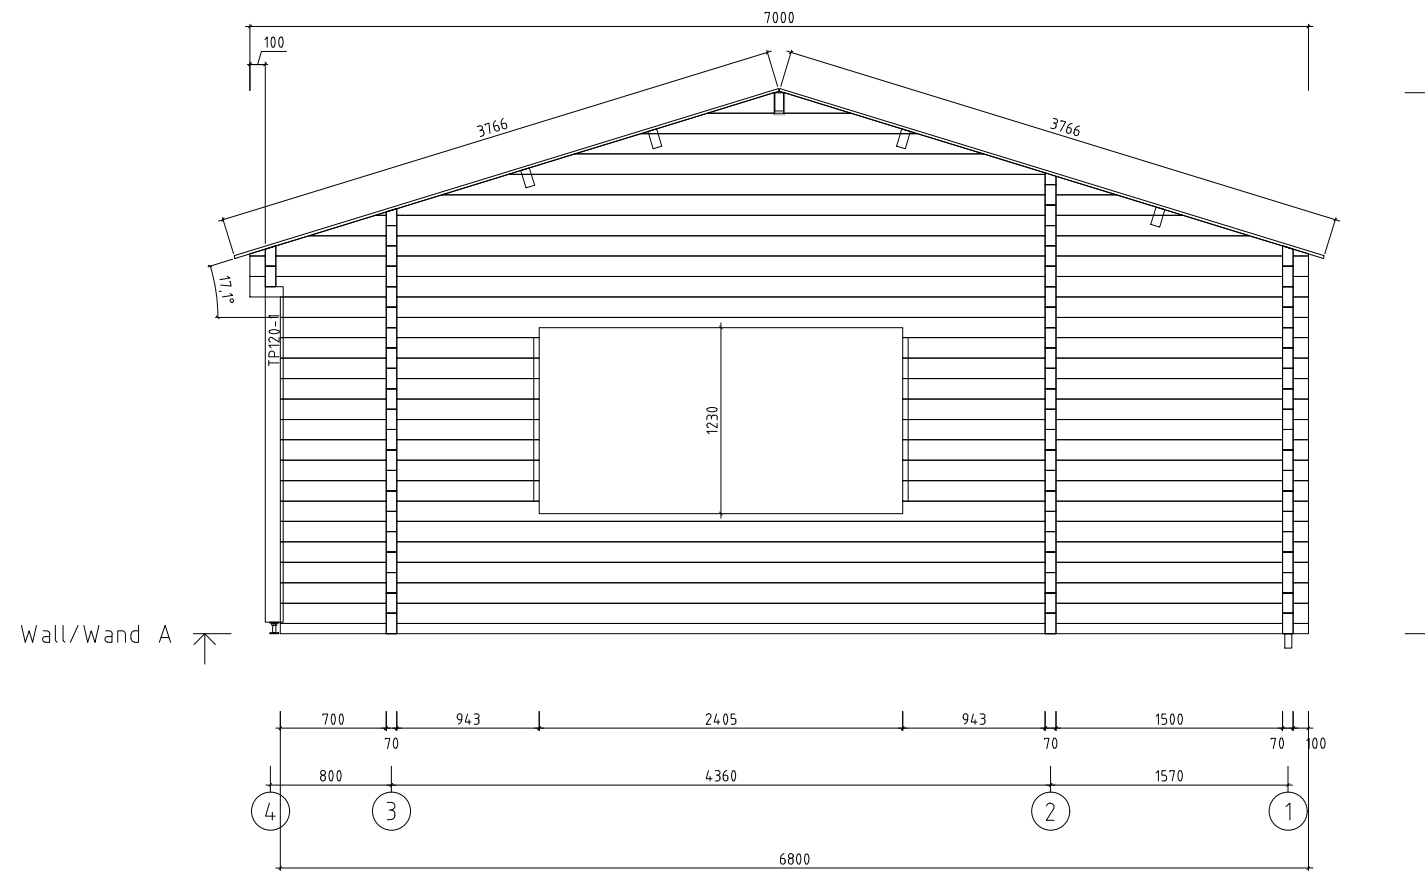
Name	Holiday S 2 1220x620+VD 70		SKU	G0379
Drawing/Zeichnung	3D		Format	
Profile/Profil	7.0x13.5	Scale/Maßstab	Date	20.10.2023




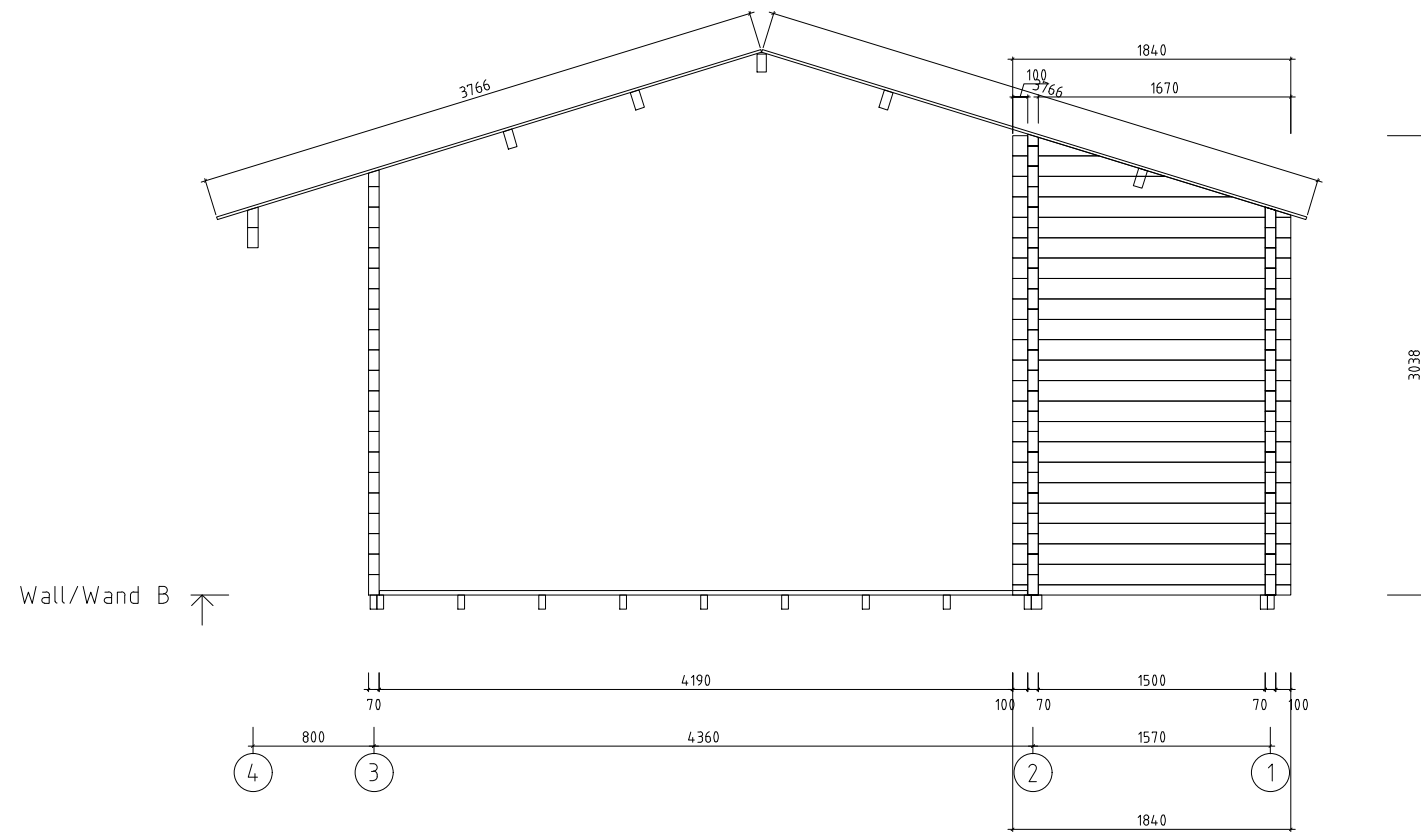
 www.hansa24.com	Name	Holiday S 2 1220x620+VD 70	SKU	G0379	
	Drawing/Zeichnung	Plan_Grundplan	Format	A3	
	Profile/Profil	7.0x13.5	Scale/Maßstab	1:50	Date

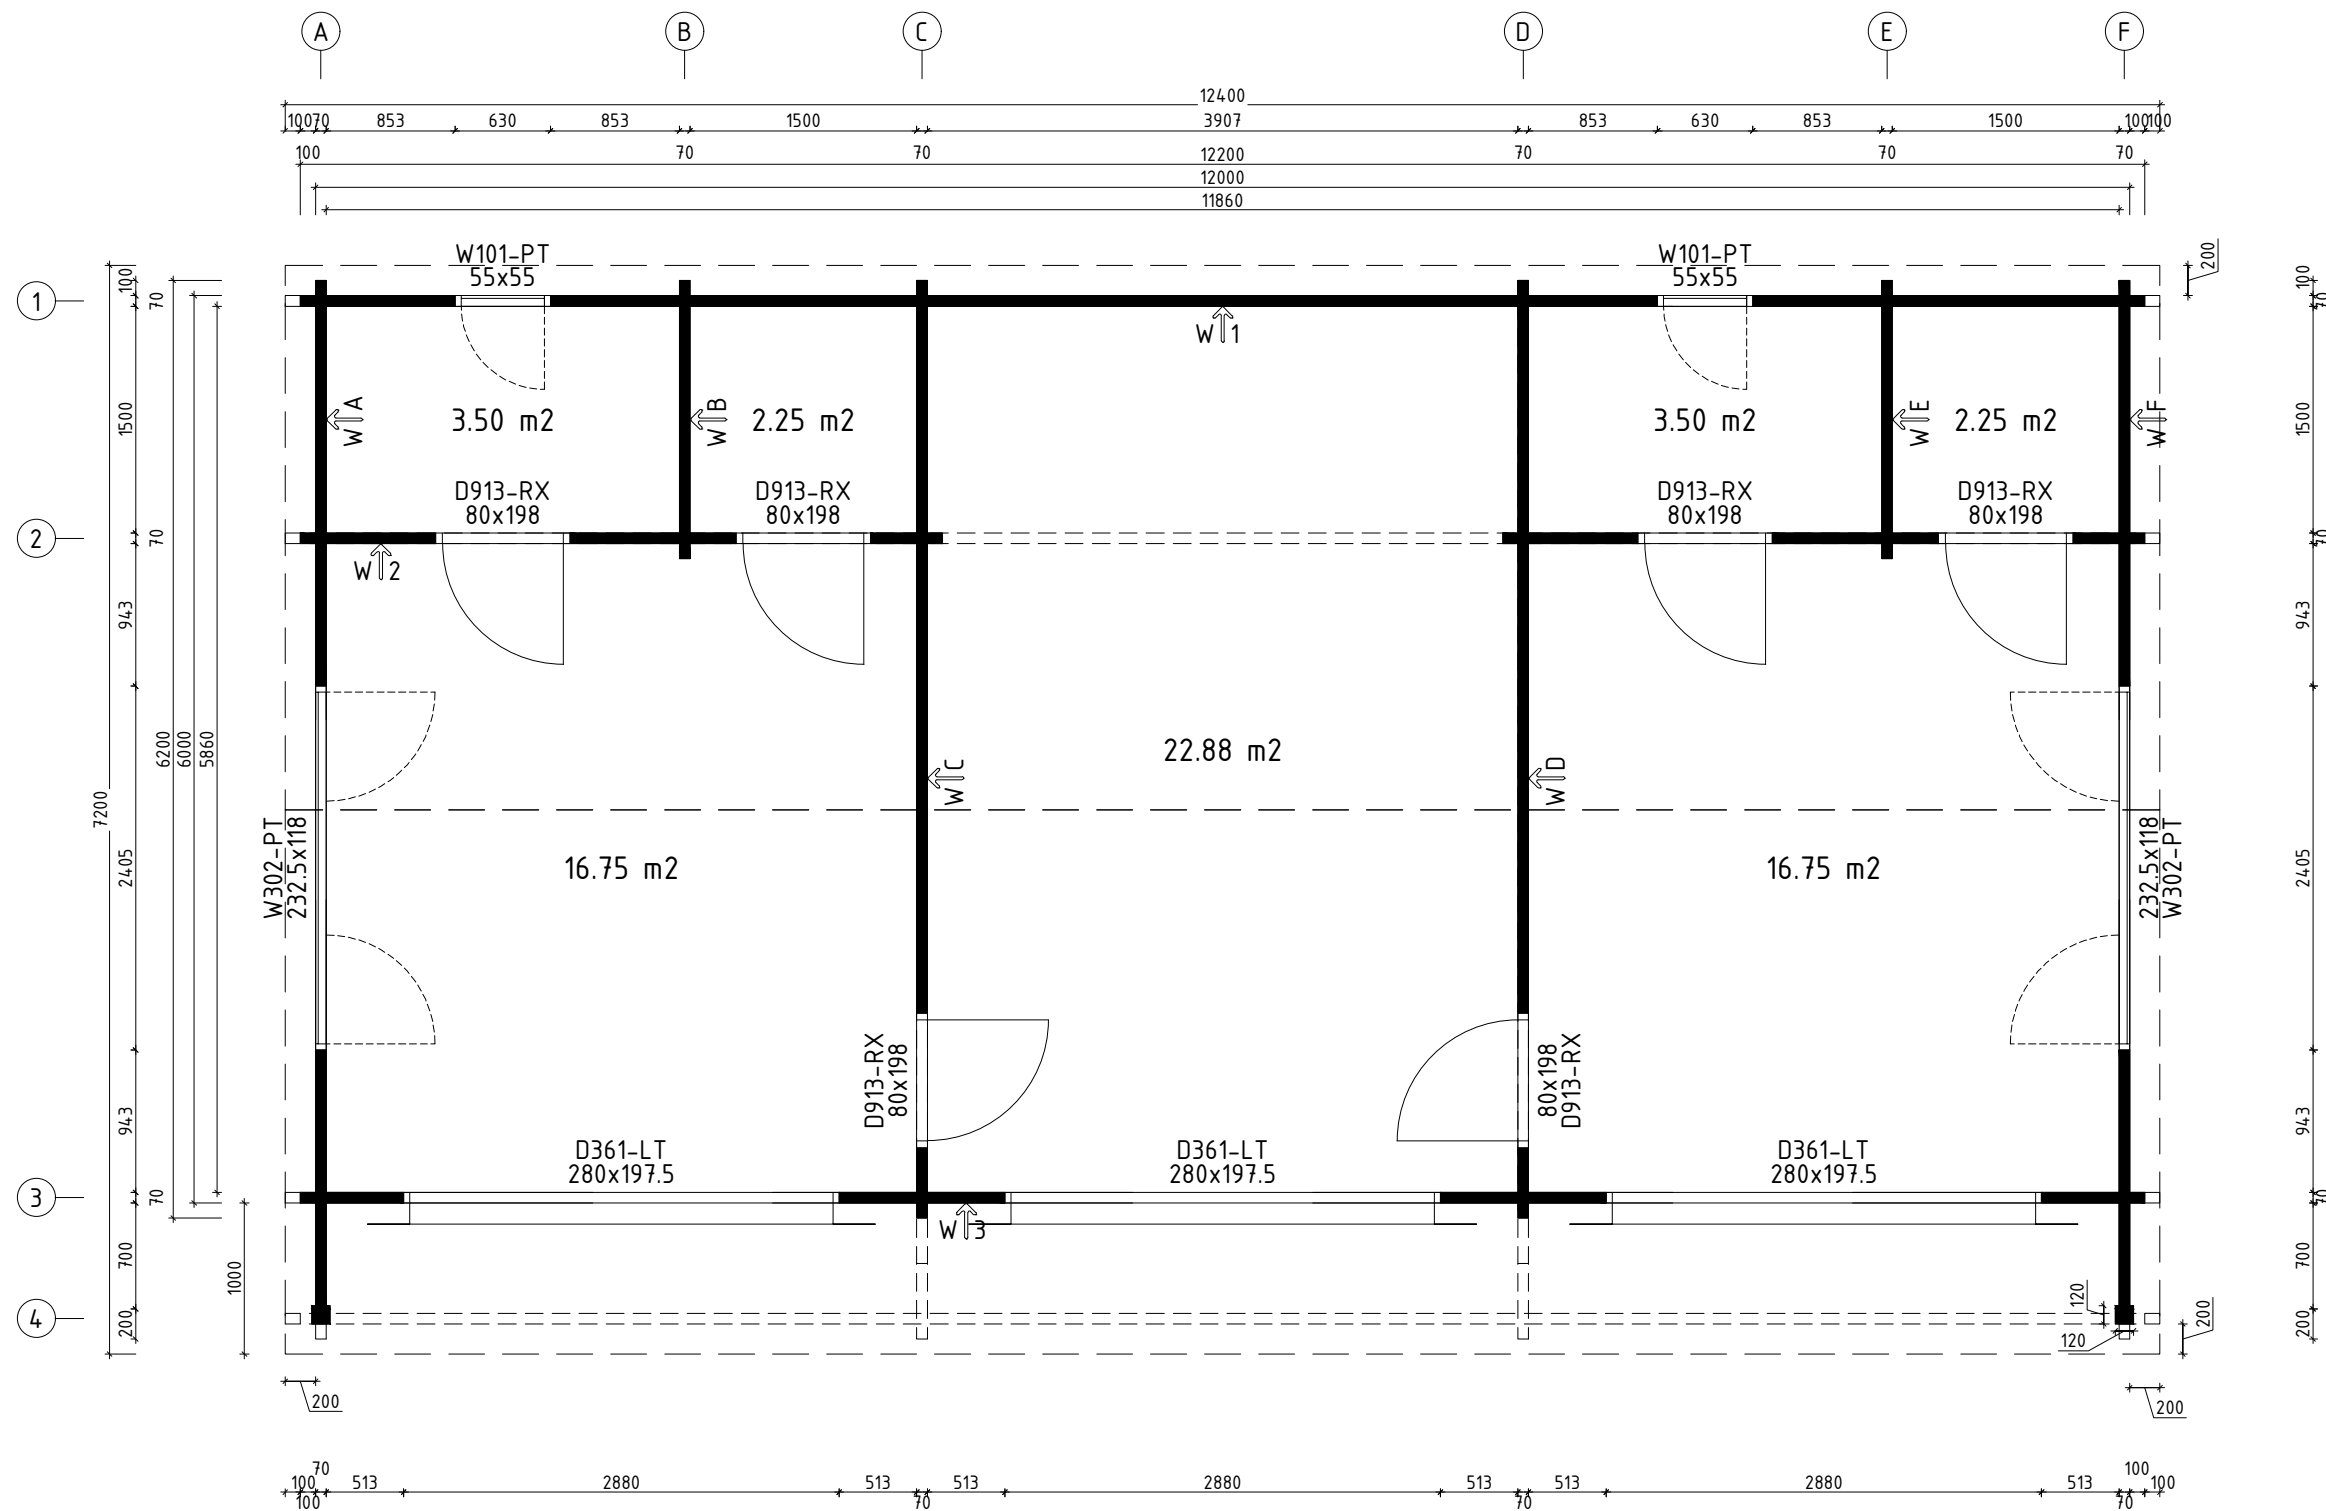


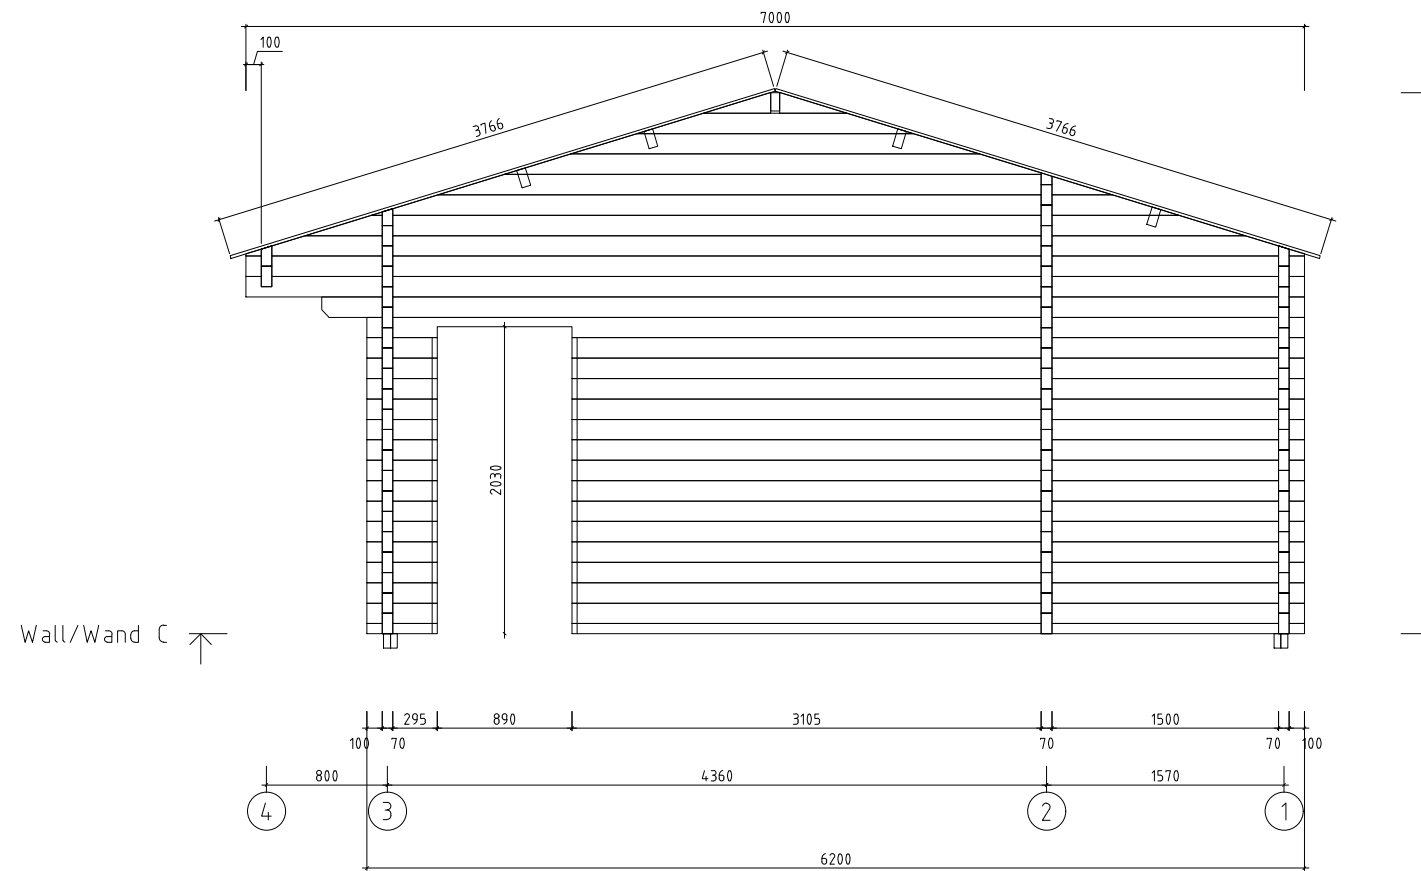
 <a href="http://www.hansa24.com">www.hansa24.com</a>	Name	Holiday S 2 1220x620+VD 70	SKU	G0379	
	Drawing/Zeichnung	Foundation plan_Lagerholzplan		Format	A3
	Profile/Profil	7.0x13.5	Scale/Maßstab	1:50	Date




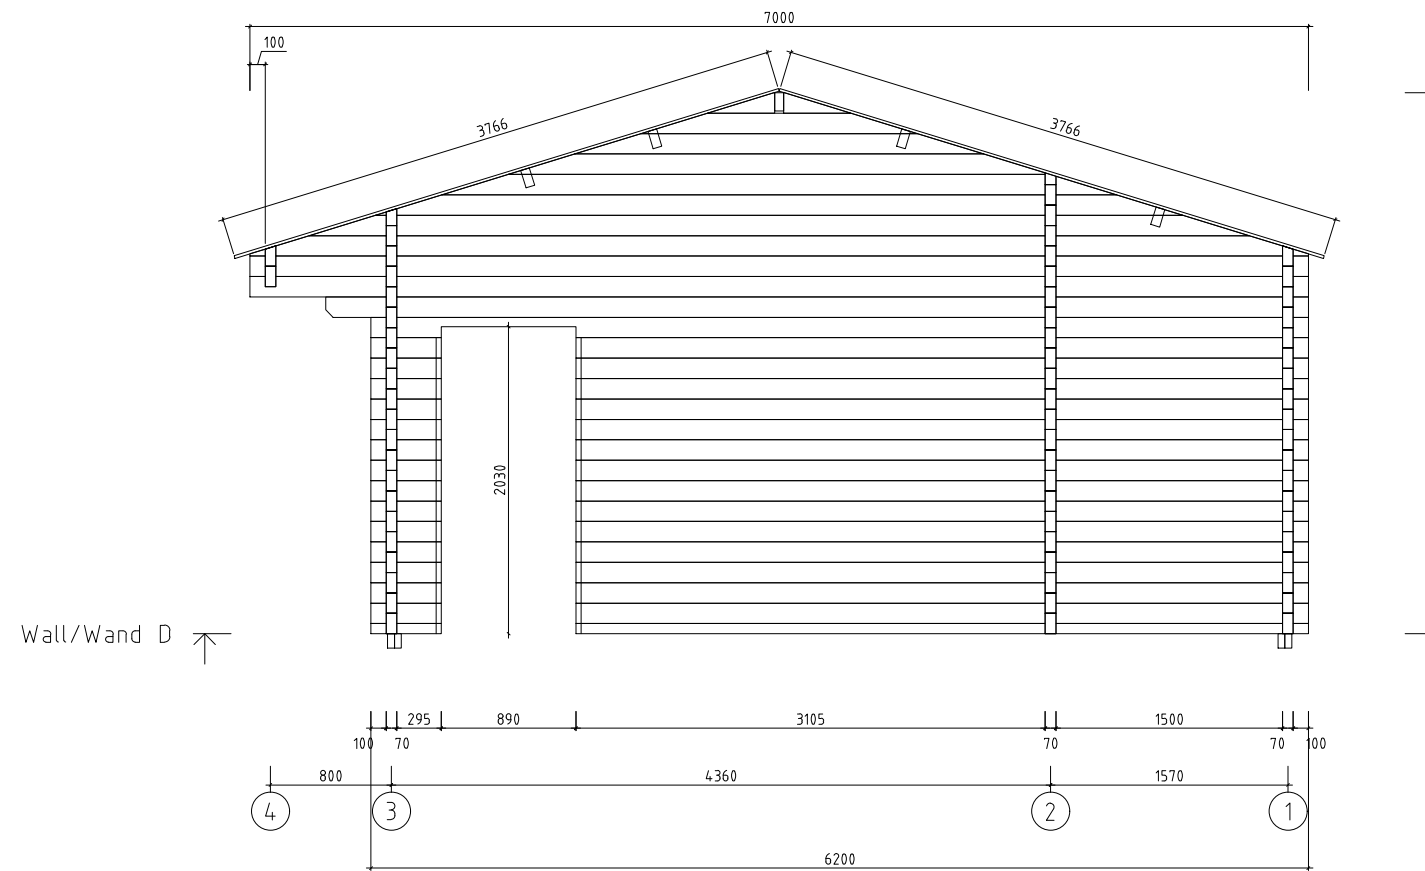
 www.hansa24.com	Name		Holiday S 2 1220x620+VD 70		SKU		G0379		
	Drawing/Zeichnung		Wall/Wand A		Format		A3		
	Profile/Profil		7x13.5		Scale/Maßstab		1:50		
				Date		20.10.2023			




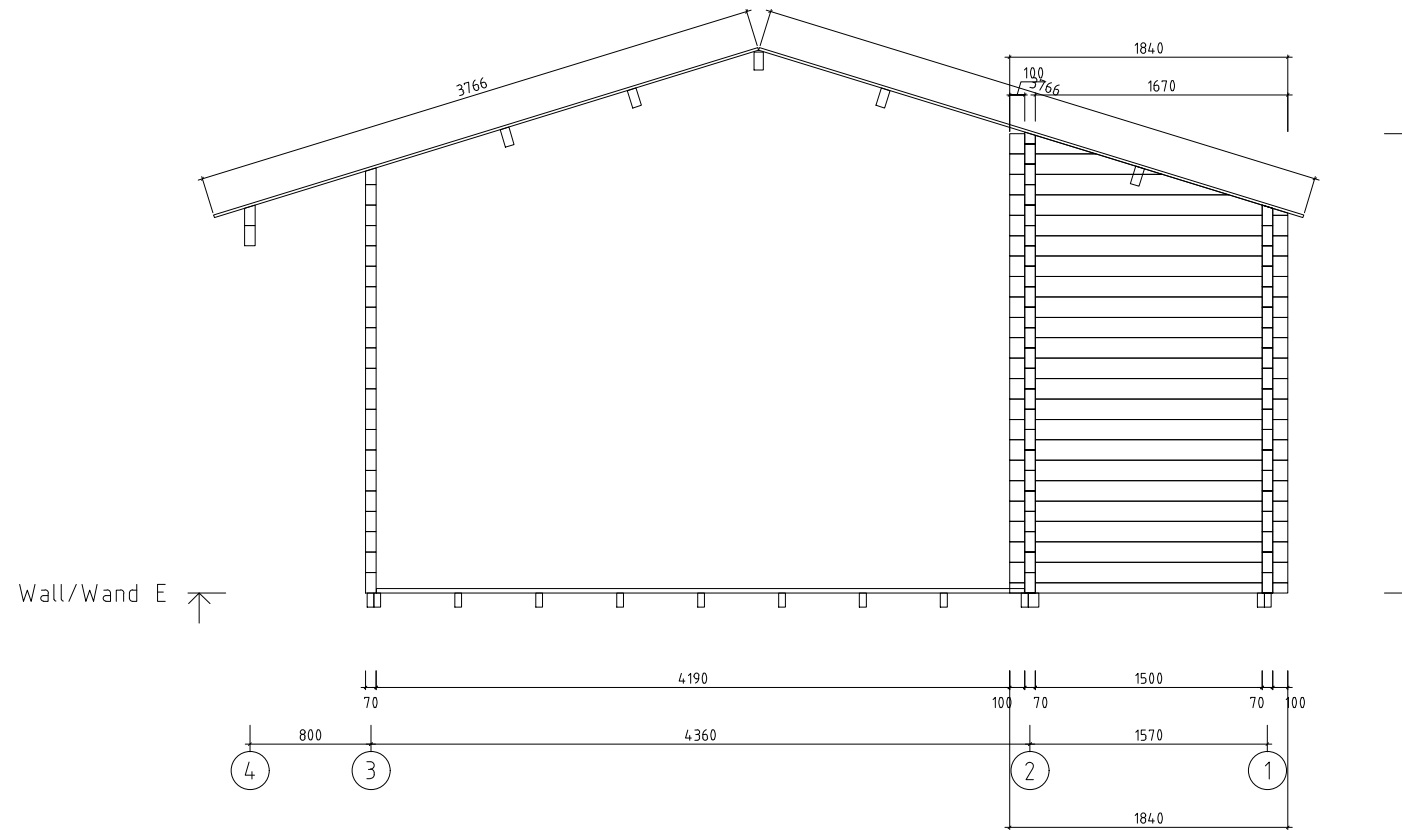
 <a href="http://www.hansa24.com">www.hansa24.com</a>	Name		Holiday S 2 1220x620+VD 70		SKU	G0379
	Drawing/Zeichnung		Wall/Wand B		Format	A3
	Profile/Profil	7x13.5	Scale/Maßstab	1:50	Date	20.10.2023




 www.hansa24.com	Name Holiday S 2 1220x620+VD 70		SKU G0379
	Drawing/Zeichnung Wall/Wand C		Format A3
	Profile/Profil 7x13.5	Scale/Maßstab 1:50	Date 20.10.2023




 <a href="http://www.hansa24.com">www.hansa24.com</a>	Name Holiday S 2 1220x620+VD 70		SKU G0379
	Drawing/Zeichnung Wall/Wand D		Format A3
	Profile/Profil 7x13.5	Scale/Maßstab 1:50	Date 20.10.2023




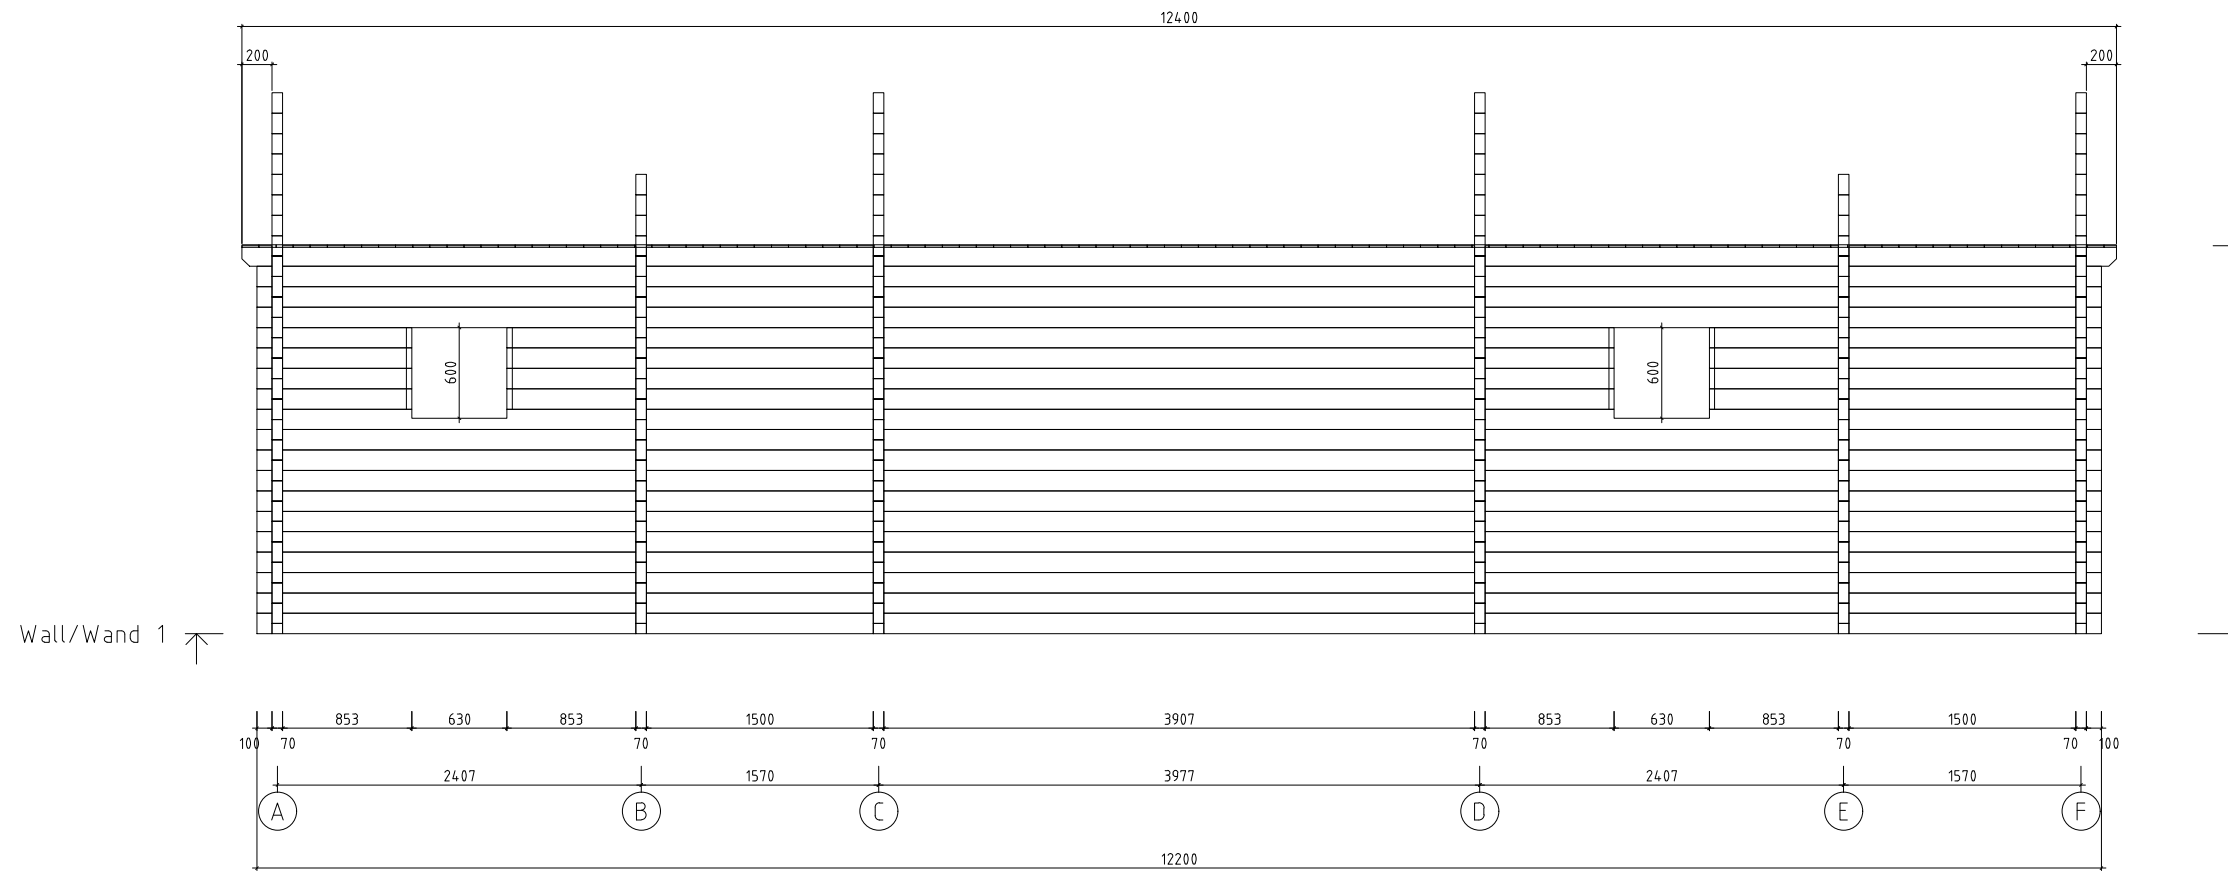
Wall/Wand E ↗


 <a href="http://www.hansa24.com">www.hansa24.com</a>	Name		Holiday S 2 1220x620+VD 70		SKU	G0379
	Drawing/Zeichnung		Wall/Wand E		Format	A3
	Profile/Profil	7x13.5	Scale/Maßstab	1:50	Date	20.10.2023




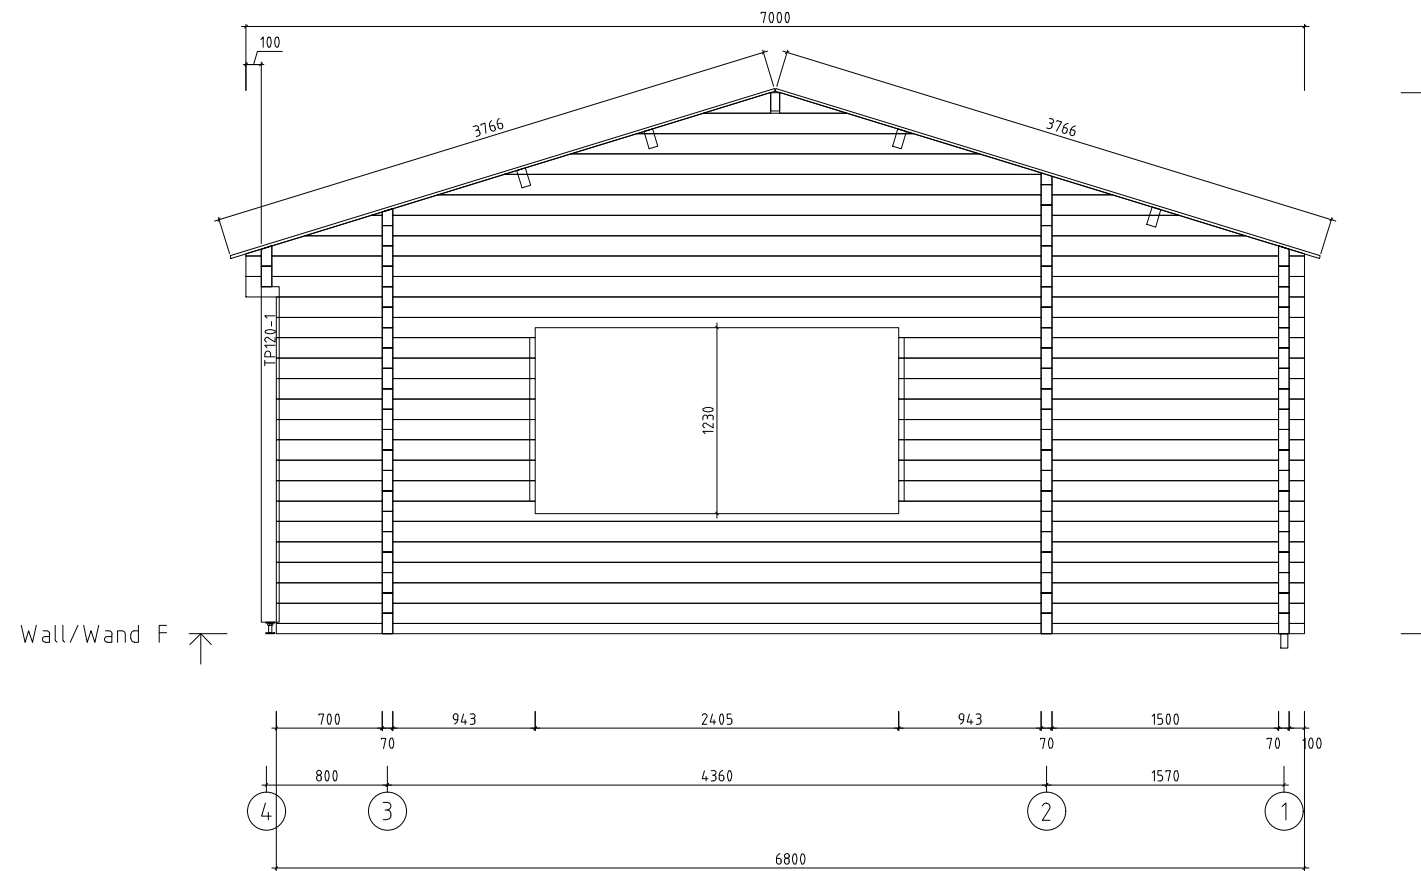


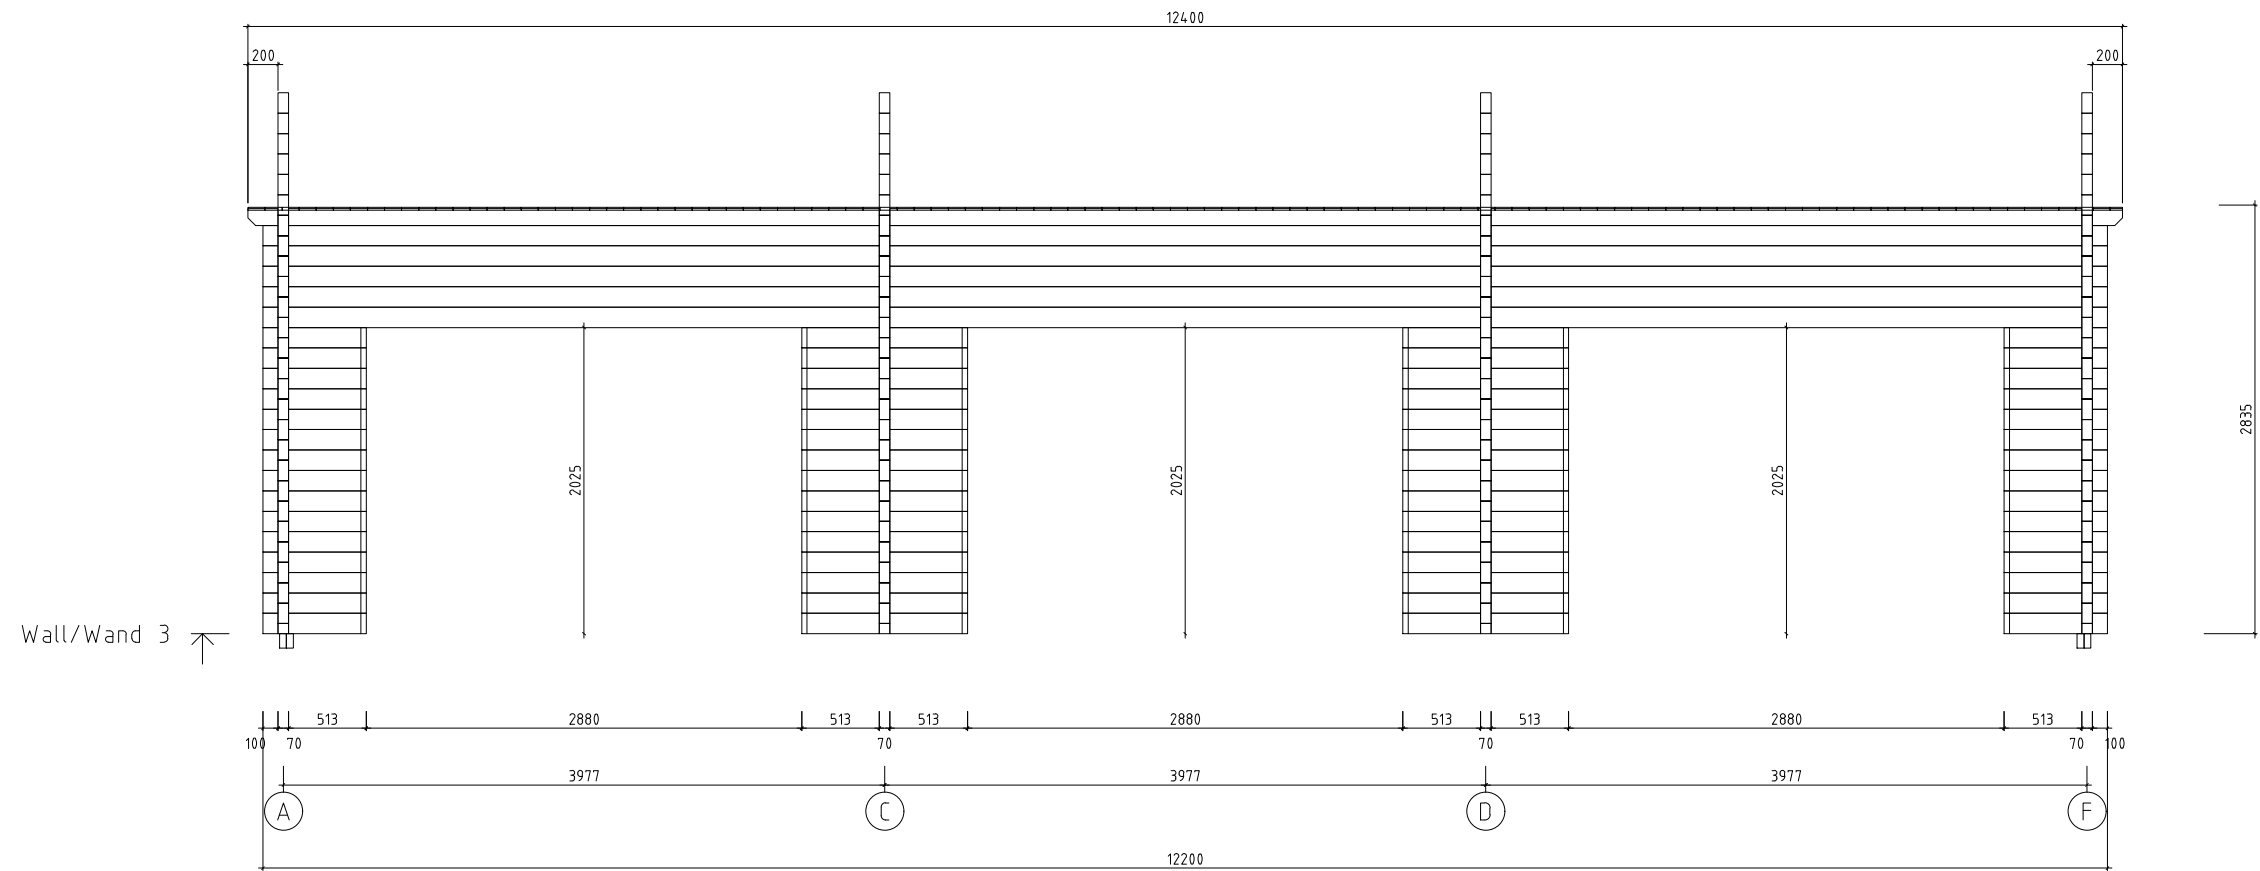
 www.hansa24.com	Name Holiday S 2 1220x620+VD 70		SKU G0379
	Drawing/Zeichnung Wall/Wand F		Format A3
	Profile/Profil 7x13.5	Scale/Maßstab 1:50	Date 20.10.2023




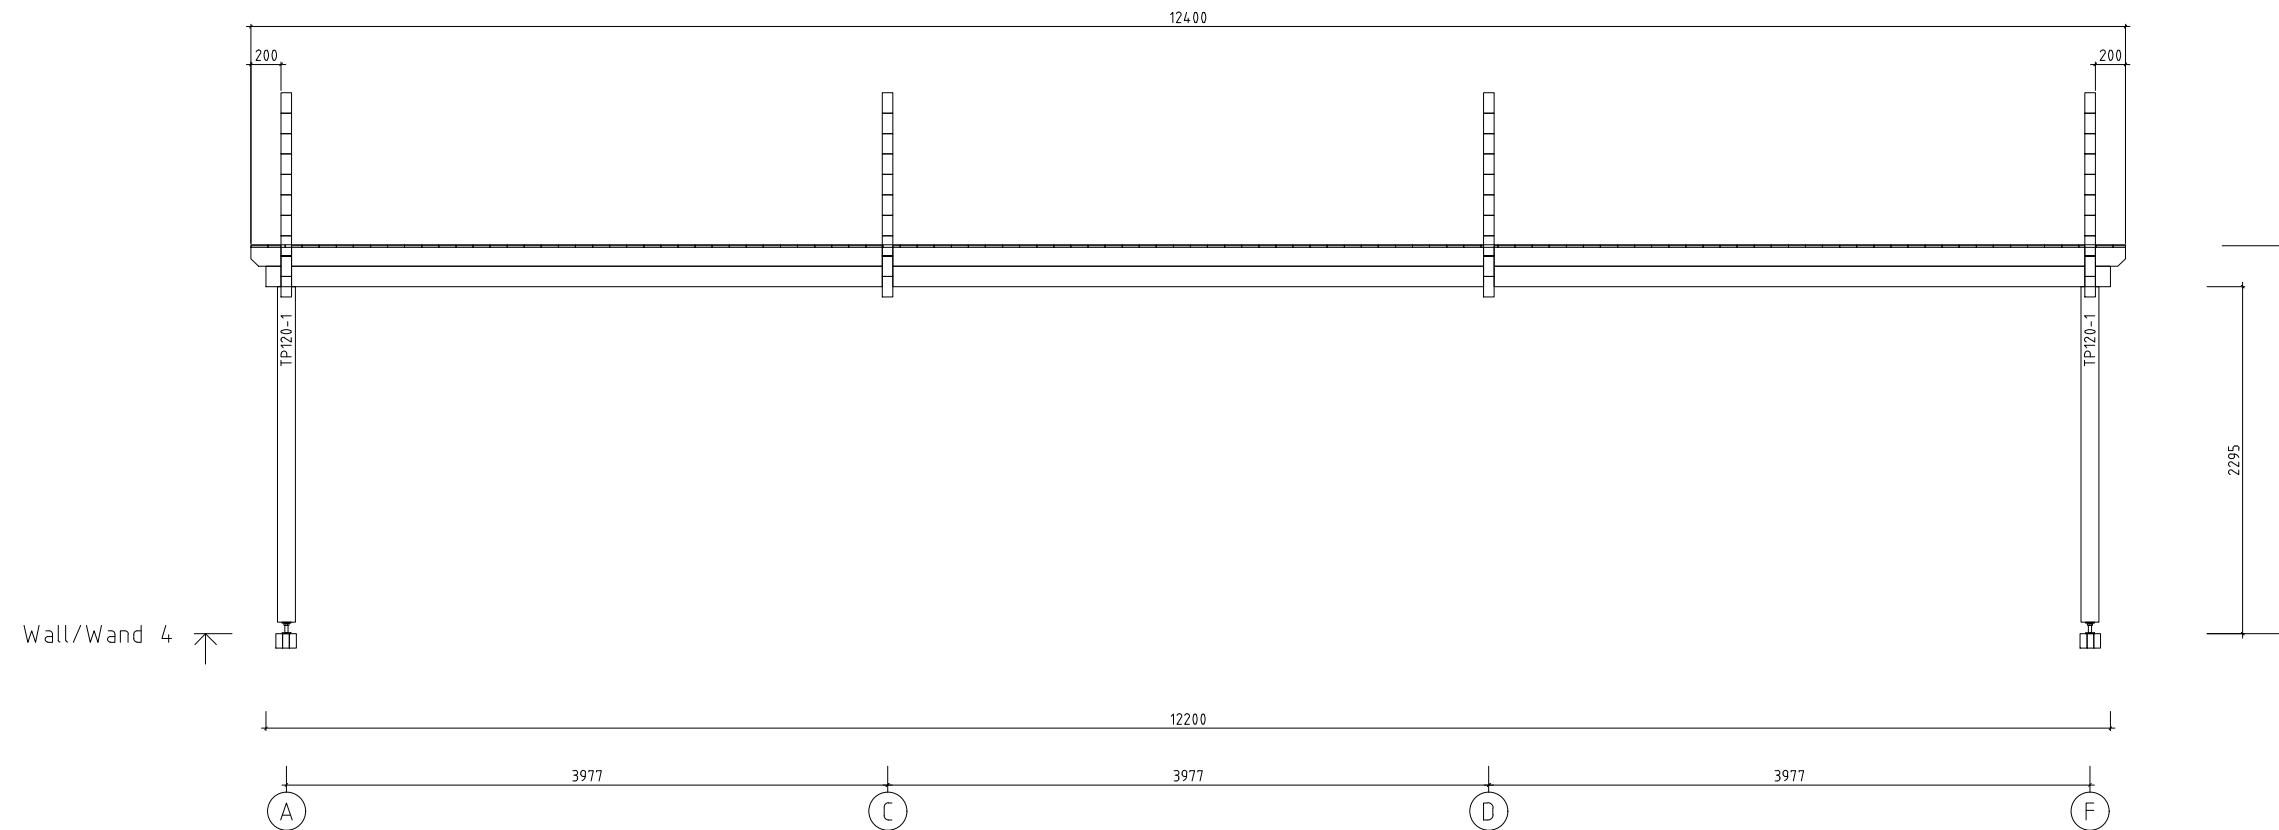
 www.hansa24.com	Name Holiday S 2 1220x620+VD 70		SKU G0379
	Drawing/Zeichnung Wall/Wand 1		Format A3
	Profile/Profil 7x13.5	Scale/Maßstab 1:50	Date 20.10.2023

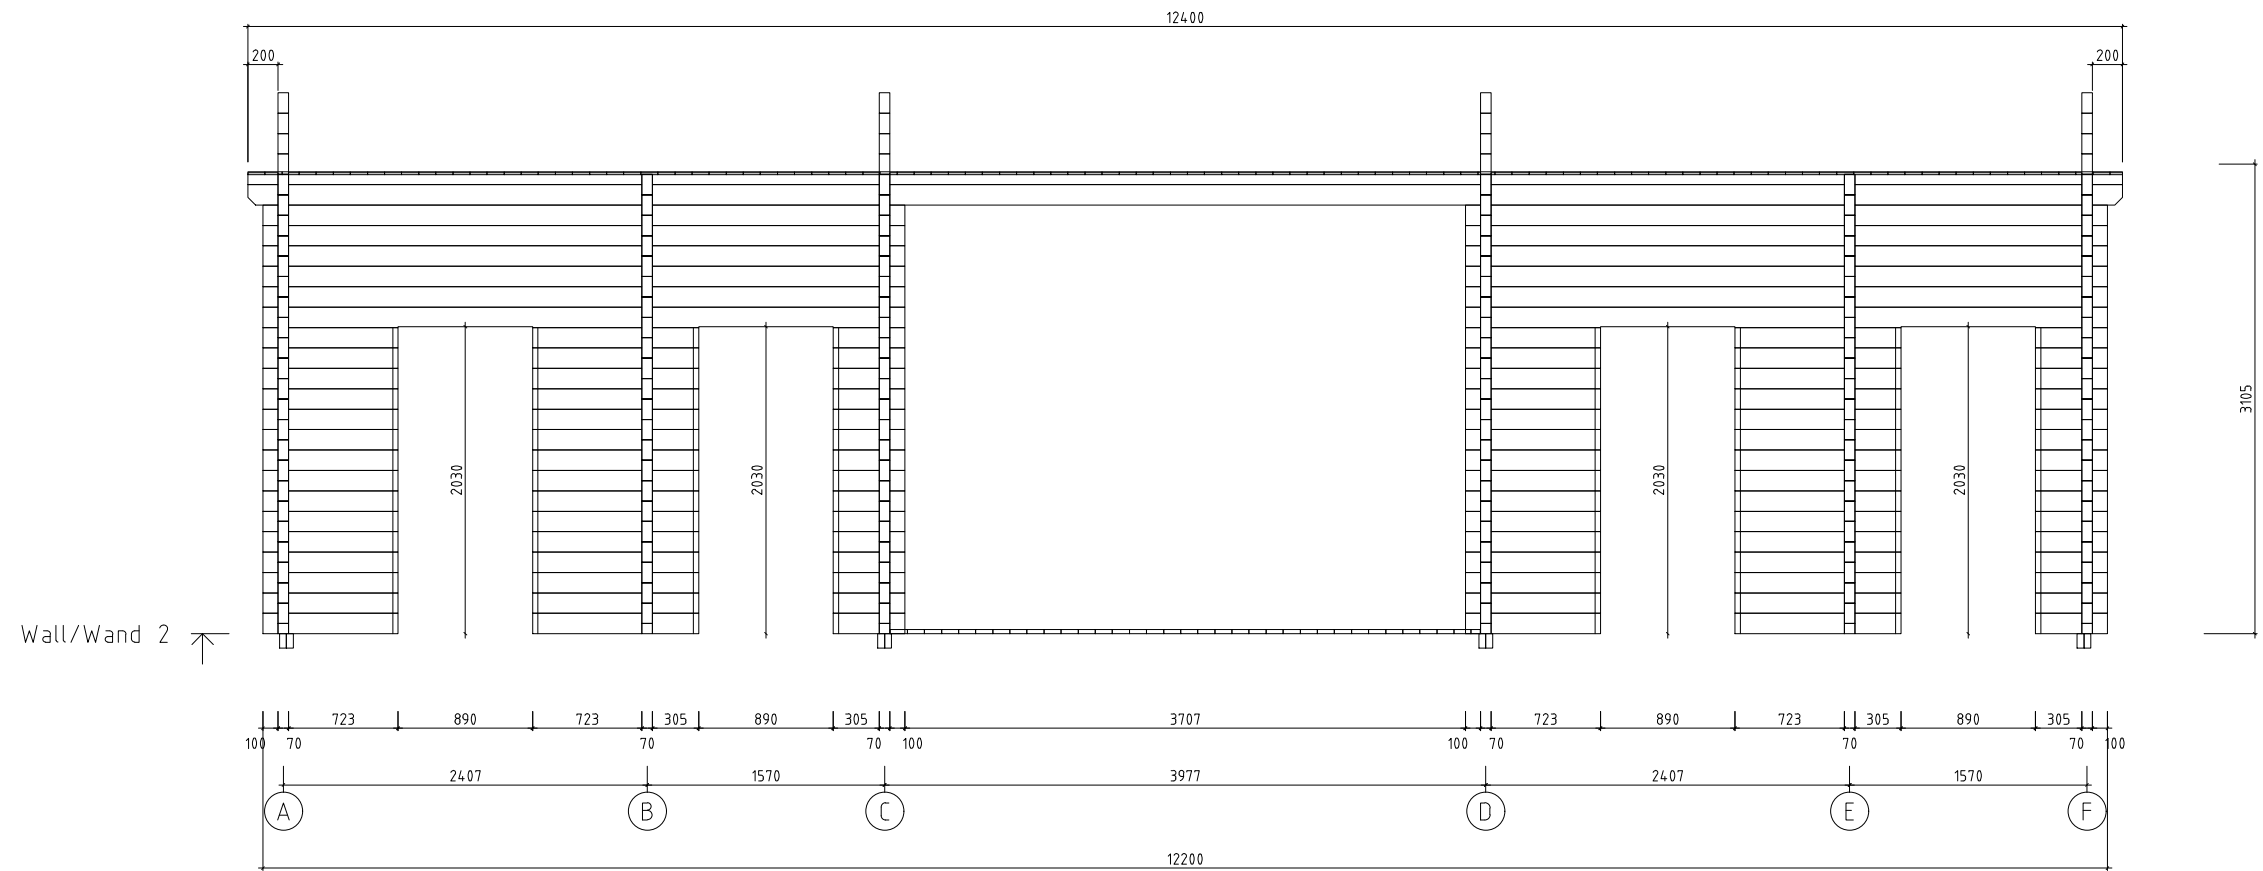


 <a href="http://www.hansa24.com">www.hansa24.com</a>	Name Holiday S 2 1220x620+VD 70		SKU G0379
	Drawing/Zeichnung Wall/Wand 2		Format A3
	Profile/Profil 7x13.5	Scale/Maßstab 1:50	Date 20.10.2023



 <a href="http://www.hansa24.com">www.hansa24.com</a>	Name Holiday S 2 1220x620+VD 70		SKU G0379
	Drawing/Zeichnung Wall/Wand 3		Format A3
	Profile/Profil 7x13.5	Scale/Maßstab 1:50	Date 20.10.2023



 <a href="http://www.hansa24.com">www.hansa24.com</a>	Name	Holiday S 2 1220x620+VD 70	SKU	G0379	
	Drawing/Zeichnung	Wall/Wand 4	Format	A3	
	Profile/Profil	7x13.5	Scale/Maßstab	1:50	Date