

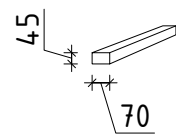
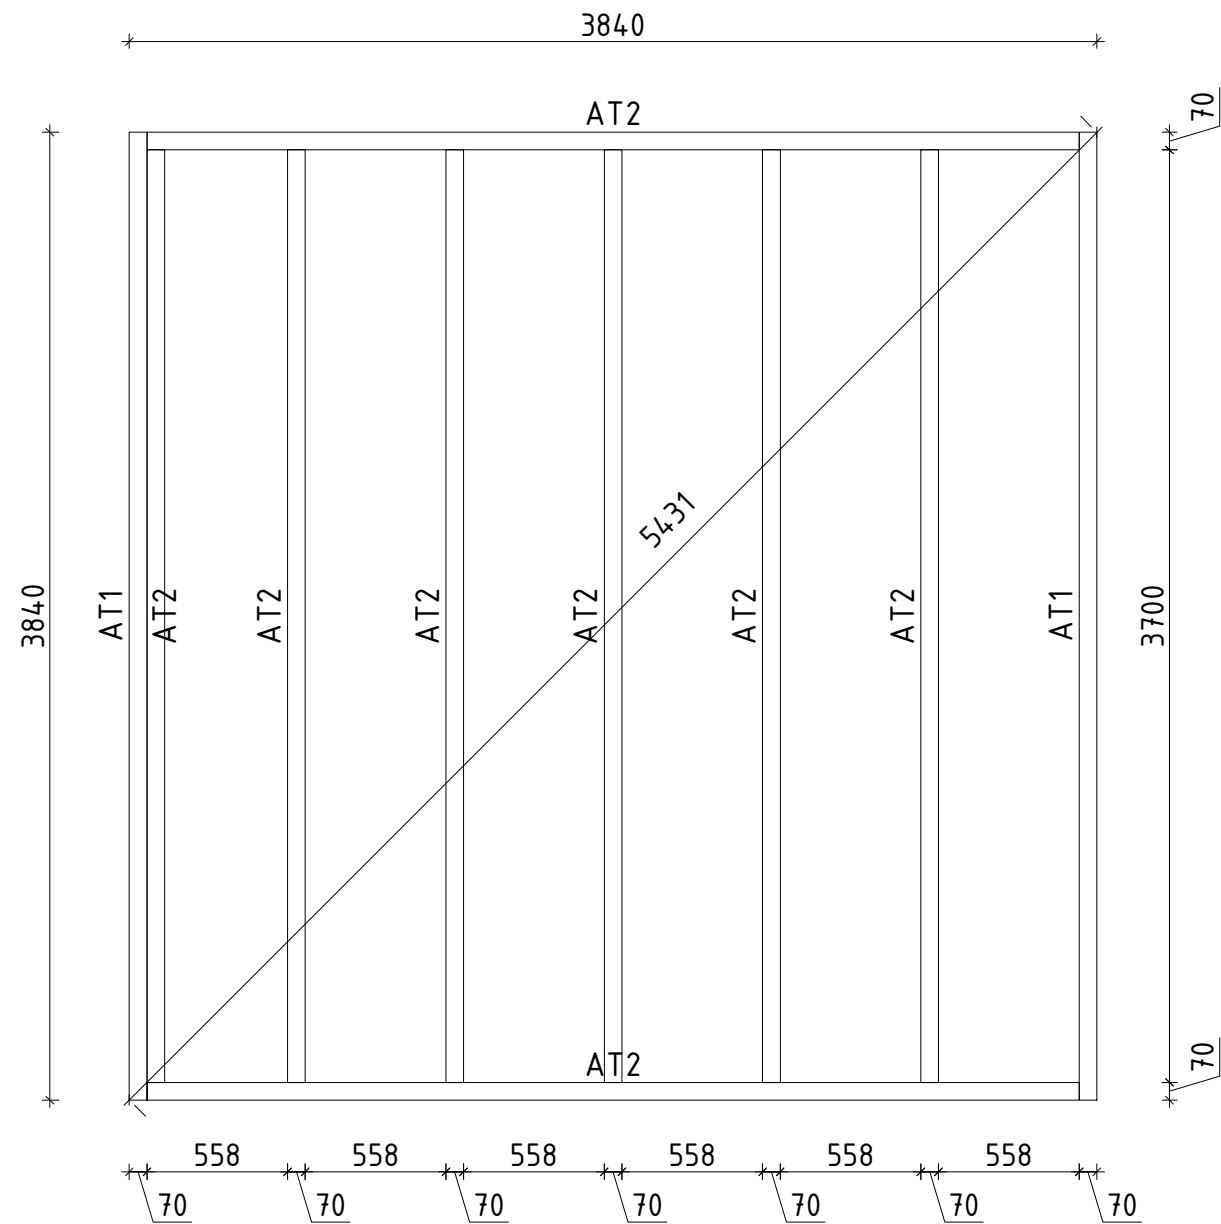



Name	Garden Room Olivia Alu 385x385 44	SKU	G0368
Drawing/Zeichnung	3D	Format	A4
Profile/Profil	4.4x13.5	Scale/Maßstab	Date
			13.01.2023

H = 1.790 m
TOTAL: 14.15 m²


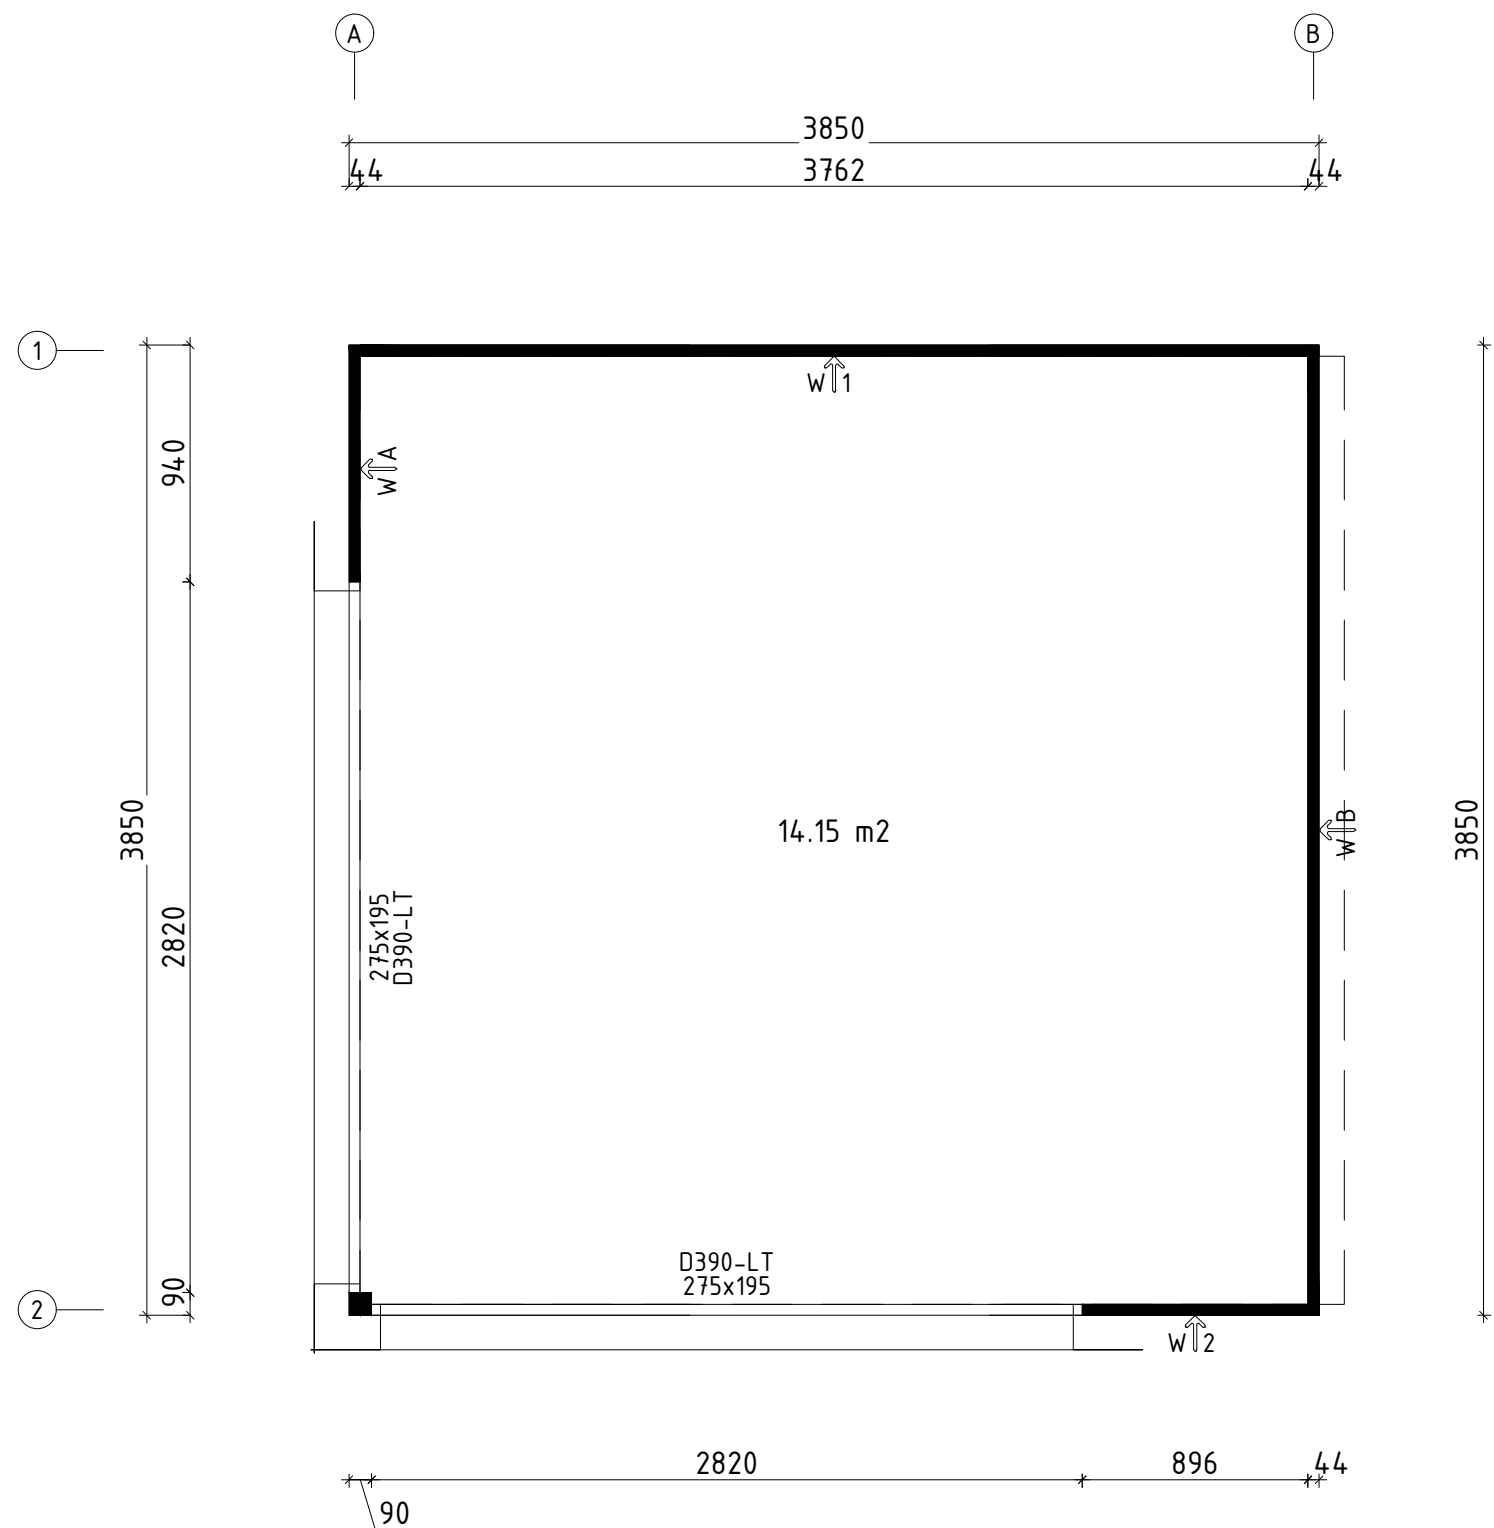



 www.hansa24.com	Name Garden Room Olivia Alu 385x385 44		SKU G0368
	Drawing/Zeichnung Plan_Grundplan		Format A3
	Profile/Profil 4.4x13.5	Scale/Maßstab 1:30	Date 02.05.2023



 www.hansa24.com	Name	Garden Room Olivia Alu 385x385 44	SKU	G0368	
	Drawing/Zeichnung	Foundation plan_Lagerholzplan	Format	A3	
	Profile/Profil	4.4x13.5	Scale/Maßstab	1:30	Date

Pos	Model	Pcs	Profile (mm)	Length (mm)
000	Garden Room Olivia Alu 385x385 44 spare log/Ersatzteile	1	44x135	3850
001		22	44x135	3850
002		2	44x135	3806
003		21	44x135	3762
004		15	44x135	940
005		15	44x135	896
AT1	FOUNDATION BEAMS (impregnated) - FUNDAMENTHÖLZER (imprägniert)	2	70x45	3840
AT2	FOUNDATION BEAMS (impregnated) - FUNDAMENTHÖLZER (imprägniert)	8	70x45	3700
LI1	SLAT - LEISTE	1	95x18	3660
LI3	SLAT - LEISTE	1	95x18	3646
LI2	SLAT - LEISTE	1	95x18	3635
LIS1	Storm strip - Sturmband	1	145x18	2565
LIS4	Storm strip - Sturmband	1	120x18	2565
LIS2	Storm strip - Sturmband	4	95x18	2565
LIS3	Storm strip - Sturmband	2	58x18	2565
KLI1	CARRIER SLAT - TRÄGELEISTE	1	44x65	3752
KLI2	CARRIER SLAT - TRÄGELEISTE	2	44x65	3742
PR1	PURLINS - PFETTEN	4	70x145	3762
	ROOF BOARDS - DACHBRETTER	34+1	113x18	3857
	FLOOR BOARDS - FUSSBODENBRETTER	34+1	113x18	3757
	Floor mouldings - Fussbodenleisten		18x40	16 rm/lfm
RLI01-1	Eave slat - Traufenleiste 18x40	1	18x40	3762
RLI02-1	Eave slat - Traufenleiste 18x58	1	18x58	3762
TP90-1	Support post - Stützpfoste 90x90 v3	1	90x90	2078
UP44-1	U-profile - U-Profil 44		44x65	13 rm/lfm
Kood	Garden Room Olivia Alu 385x385 44	Materjal	File	G0368 Garden Room Olivia Alu 385x385

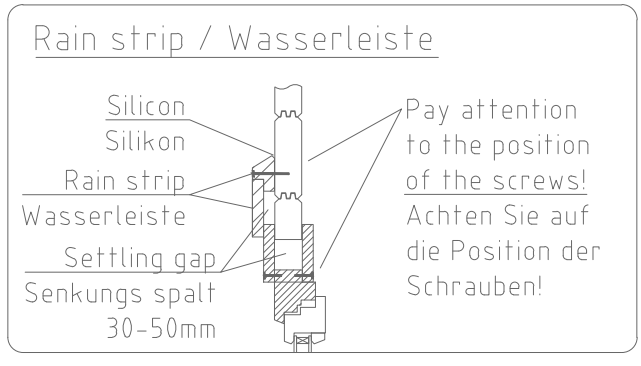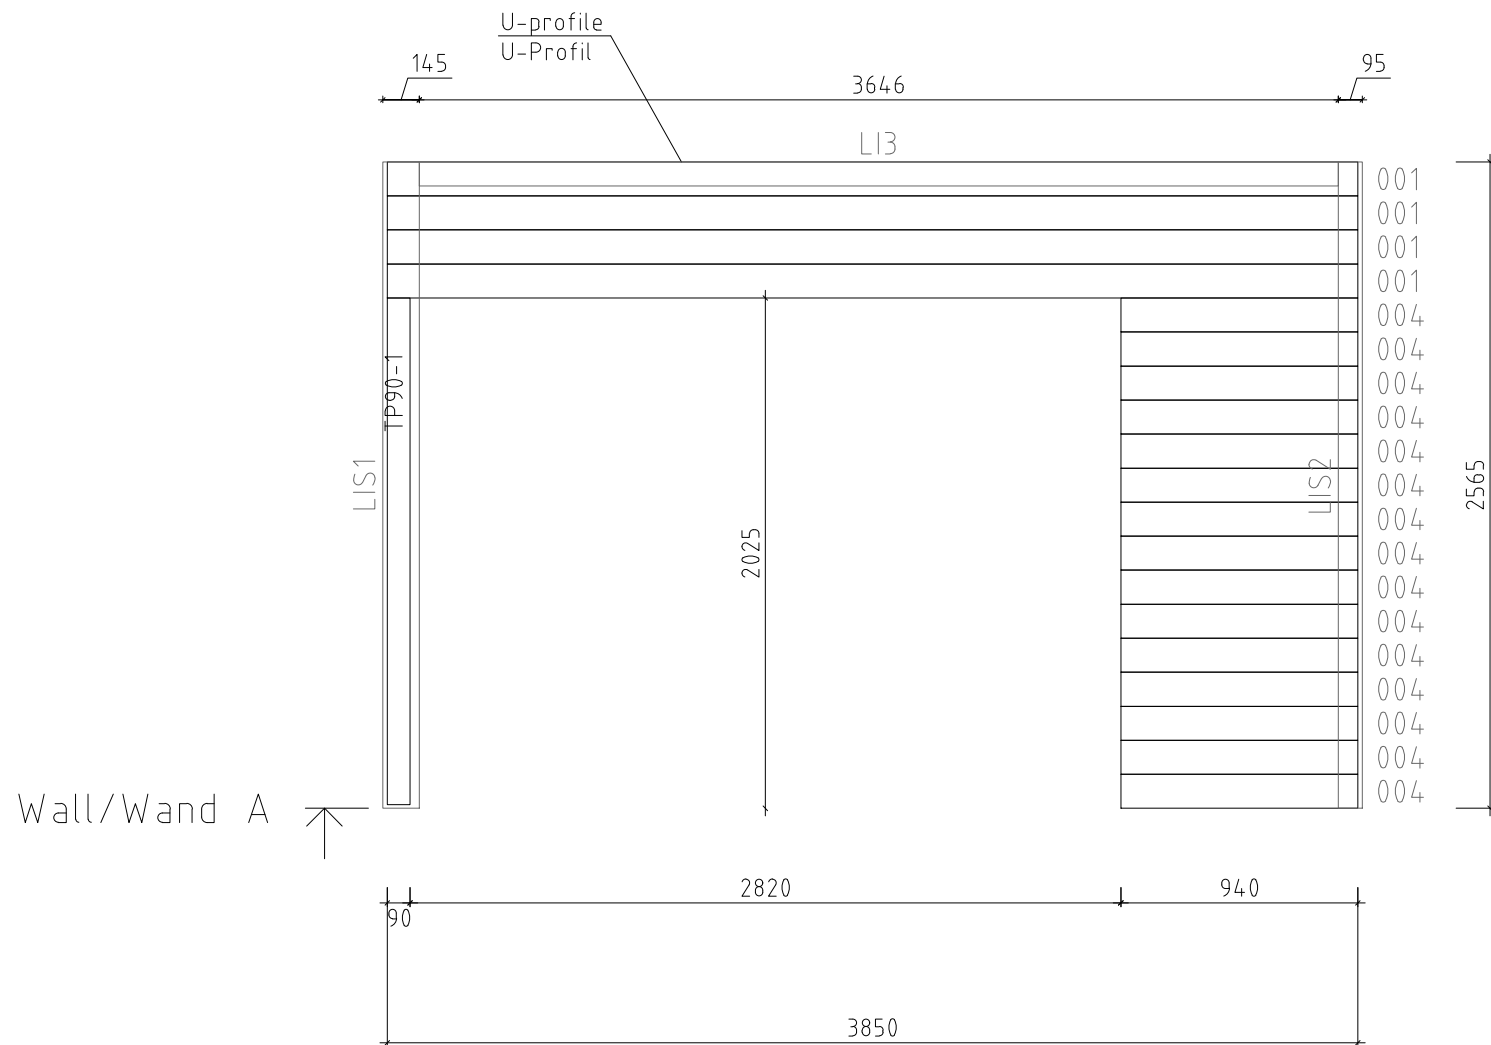



 www.hansa24.com	Name	Garden Room Olivia Alu 385x385 44	SKU	G0368	
	Drawing/Zeichnung	Wall/Wand A	Format	A4	
Profile/Profil	4.4x13.5	Scale/Maßstab	1:30	Date	11.07.2023


Cut the tongue
to fit the overlapping log

Cut the tongue
to fit the overlapping log


Wall/Wand B

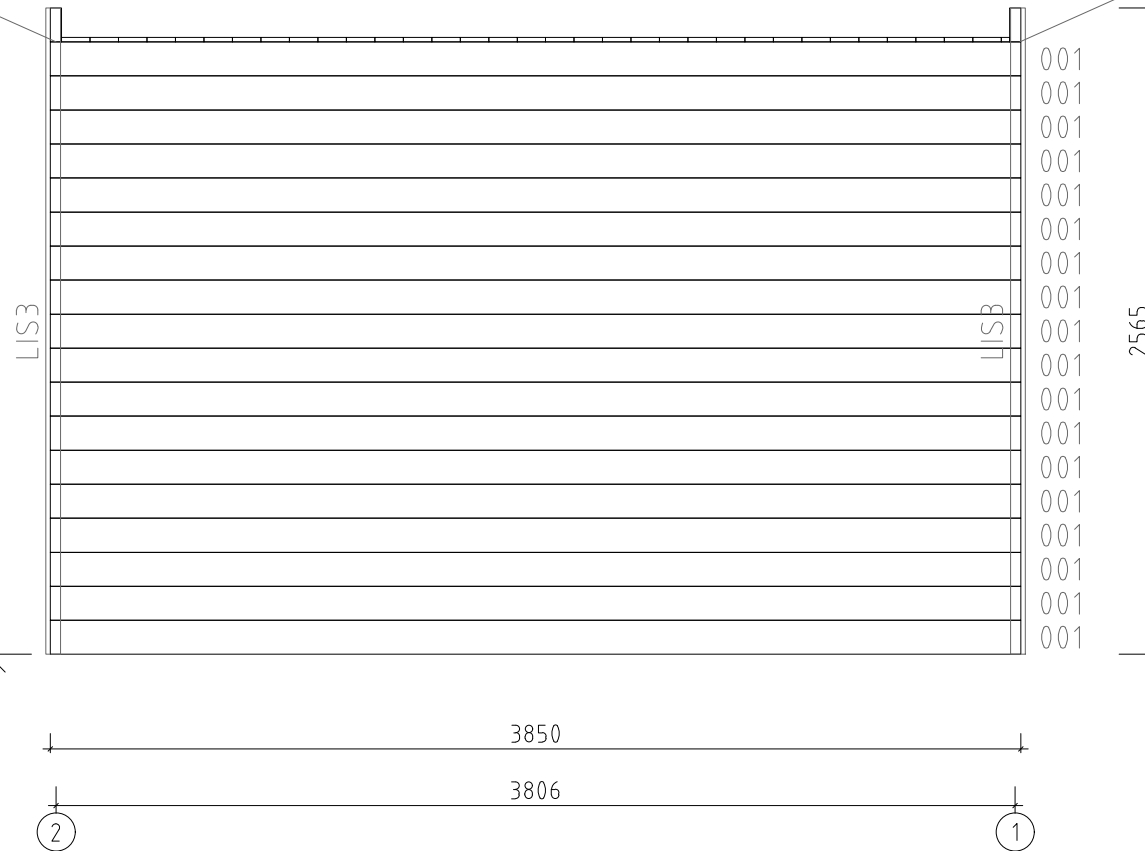

 www.hansa24.com	Name Garden Room Olivia Alu 385x385 44		SKU G0368
	Drawing/Zeichnung Wall/Wand B		Format A4
	Profile/Profil 4.4x13.5	Scale/Maßstab 1:30	Date 11.07.2023

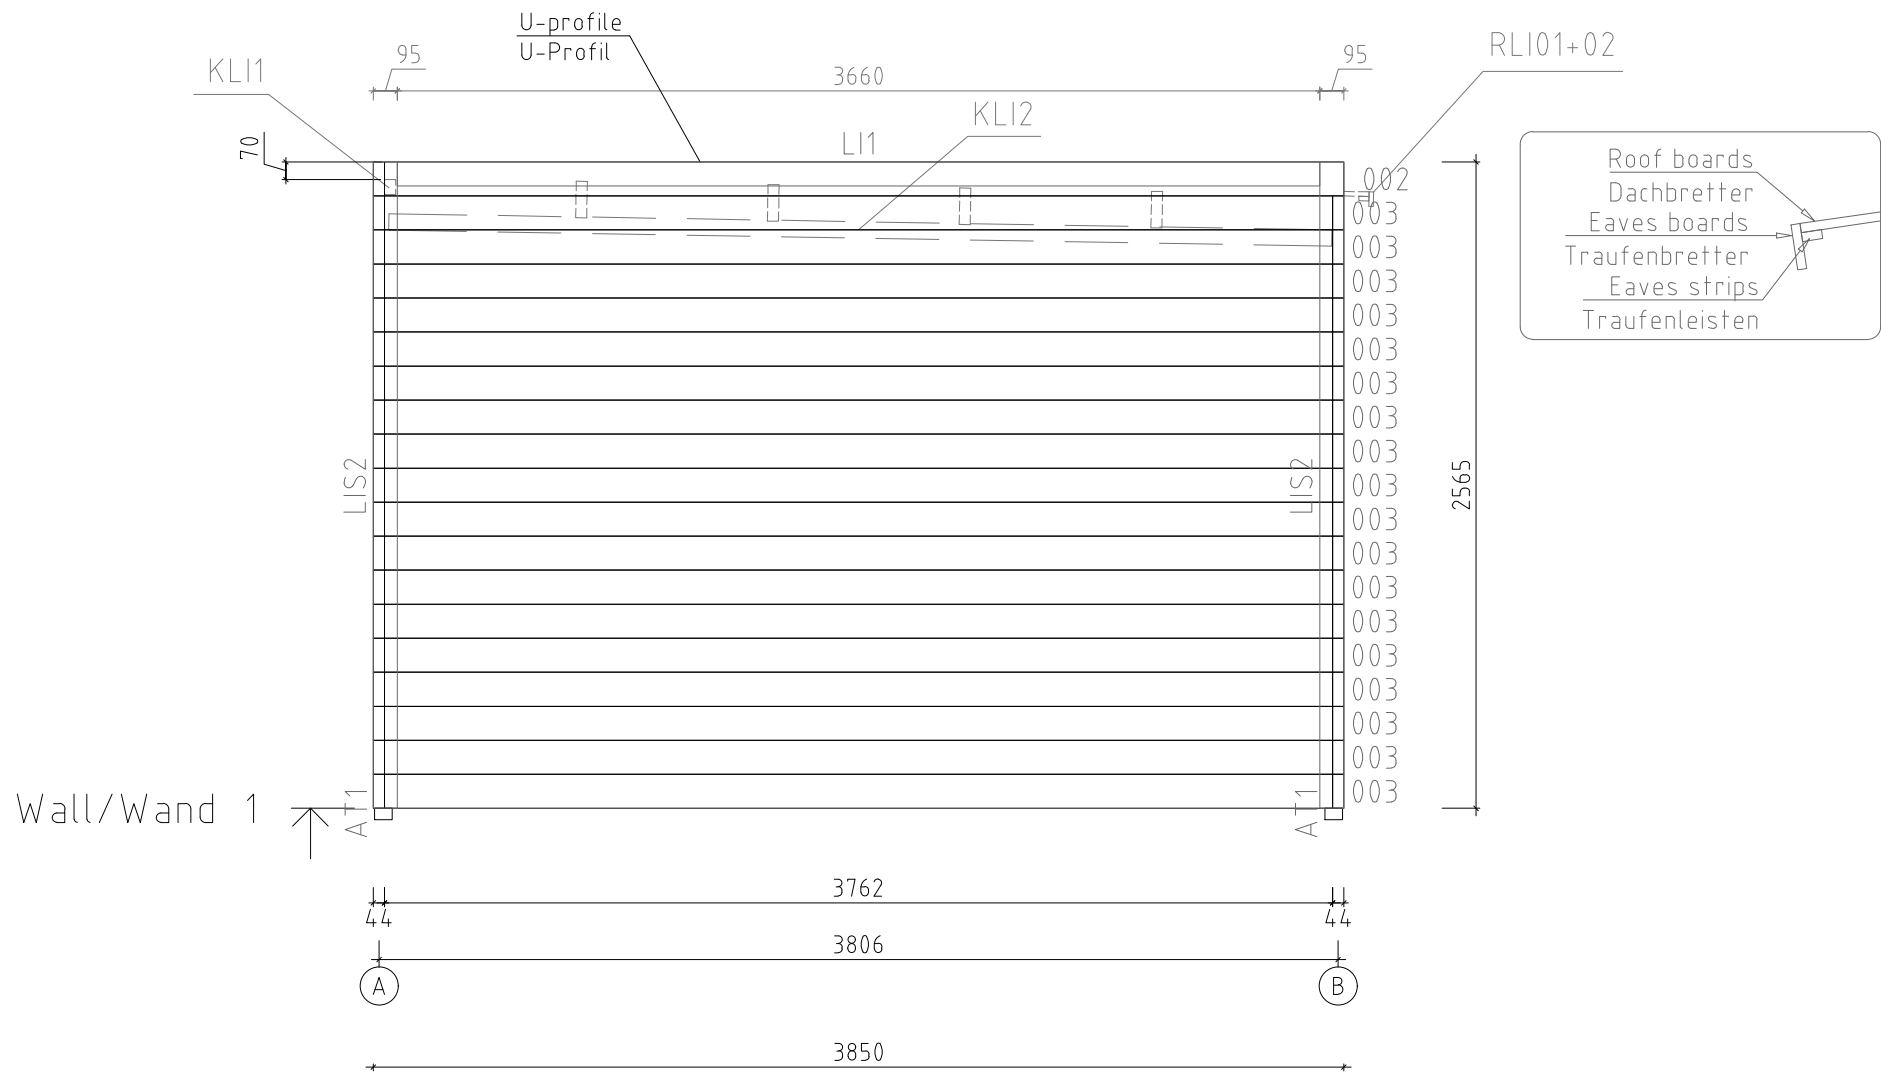

Name	Garden Room Olivia Alu 385x385 44	SKU	G0368
Drawing/Zeichnung	Wall/Wand 1	Format	A4
Profile/Profil	4.4x13.5	Scale/Maßstab	1:30
		Date	11.07.2023

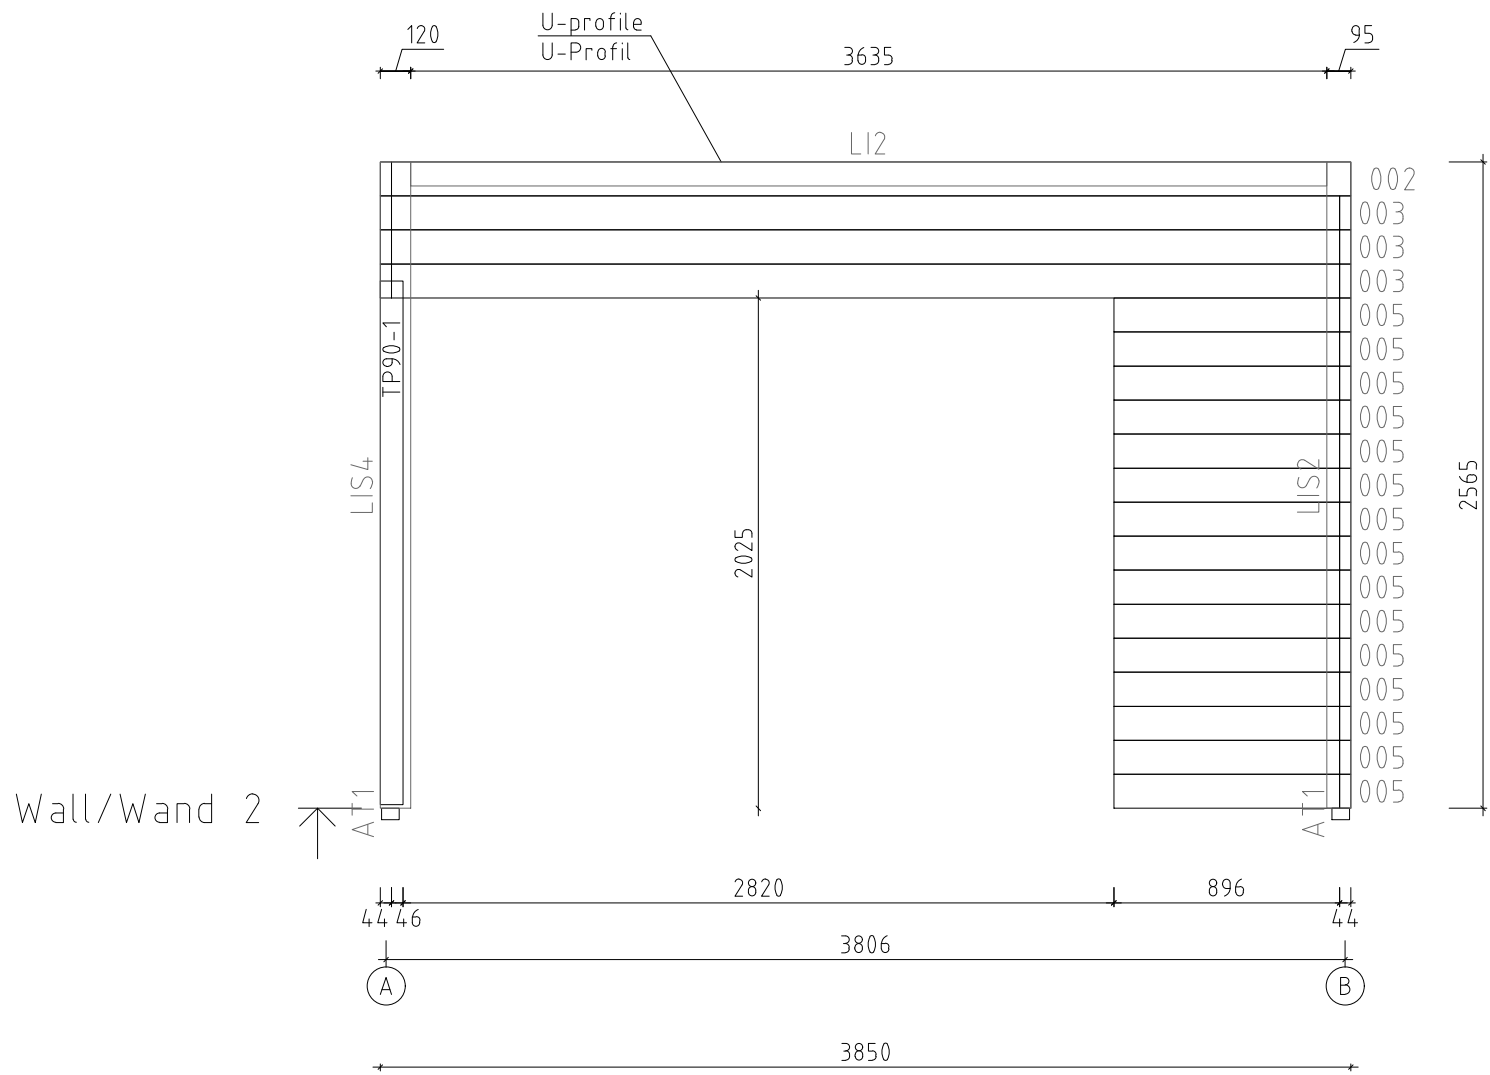

Name	Garden Room Olivia Alu 385x385 44	SKU	G0368
Drawing/Zeichnung	Wall/Wand 2	Format	A4
Profile/Profil	4.4x13.5	Scale/Maßstab	1:30
		Date	11.07.2023